



NORTH ELEVATION

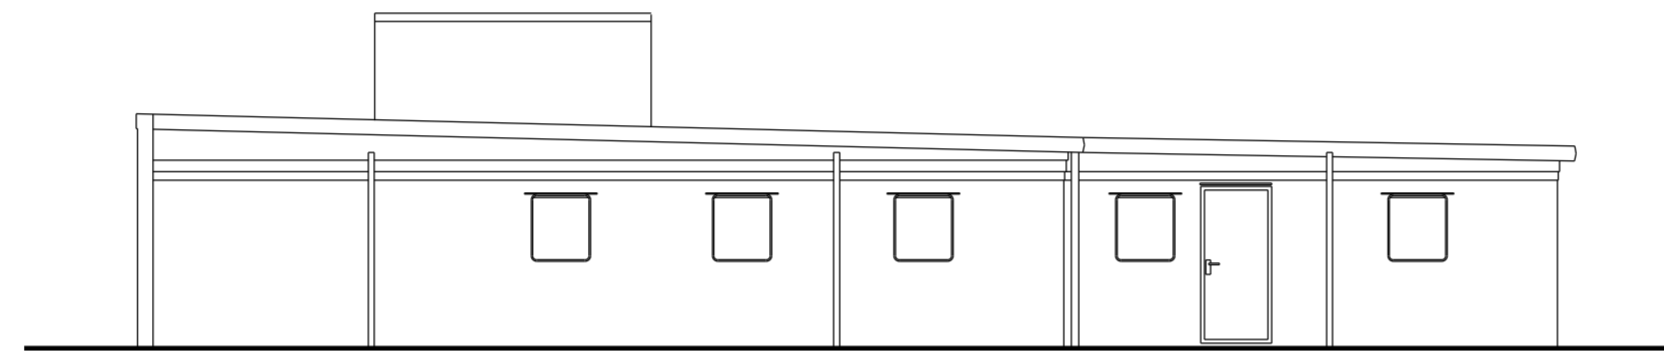


EAST ELEVATION



WEST ELEVATION

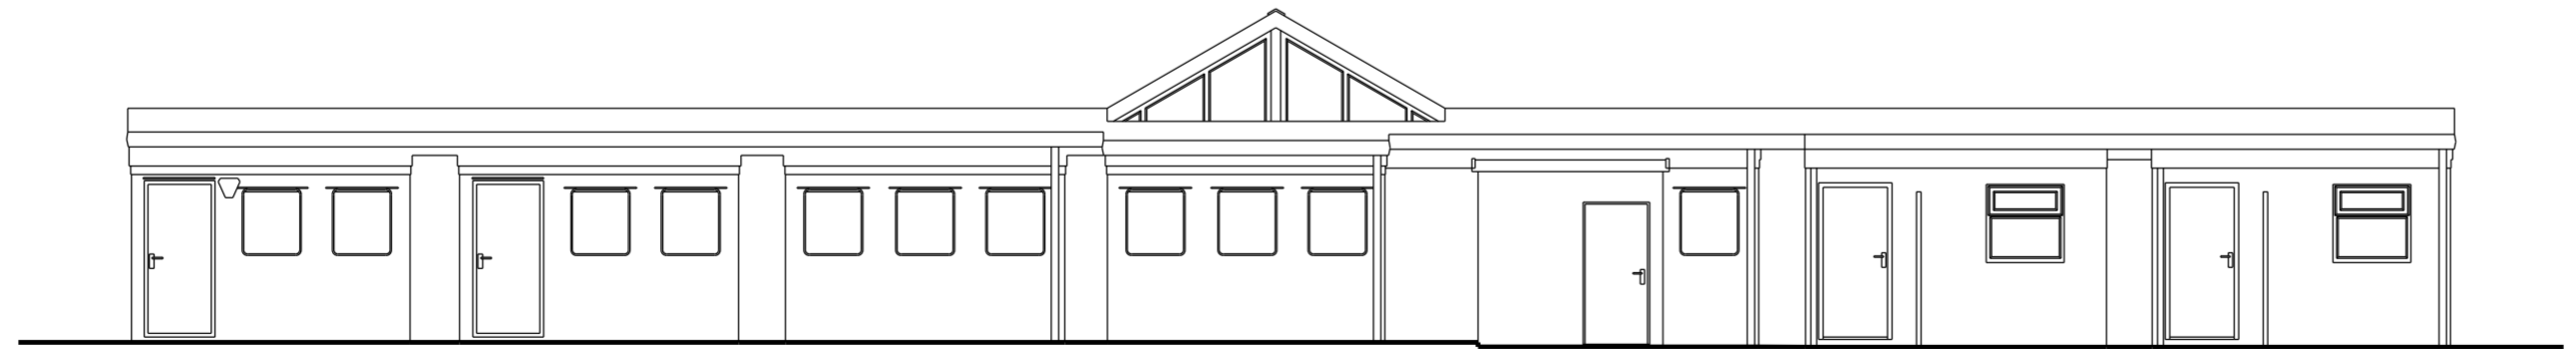

SOUTH ELEVATION

 

REVISION	DESCRIPTION	BY	DATE

RFP Architects Ltd  
13 Cathedral Road  
Cardiff  
CF11 9HA  
T. 029 2039 9000  
www.rfparchitects.com

**RFP**  
ARCHITECTS

CLIENT  
**PRICHARD'S**

JOB TITLE  
**EARTHMOVER'S HOUSE, UNIT 16  
LLANTRISANT BUSINESS PARK  
LLANTRISANT, RCT, CF72 8LF**

DRAWING TITLE  
**EXISTING OFFICE ELEVATIONS**

STATUS	DATE	DRAWN	CHECKED	SCALE @ A2
PRELIMINARY	06.03.20	SAR	JNW	1:100

JOB NO.	DRAWING NO.	REV.
2325	PR 211	

THIS DRAWING IS COPYRIGHT. ALL DIMENSIONS TO BE CHECKED ON SITE. ANY DISCREPANCIES TO BE REPORTED IMMEDIATELY TO THE ARCHITECTS. ALL DIMENSIONS TO BE CHECKED PRIOR TO ORDER OF MATERIALS OR FABRICATION OF WORK. THIS DRAWING SHOULD NOT BE SCALED.