



SOUTH ELEVATION




NORTH ELEVATION

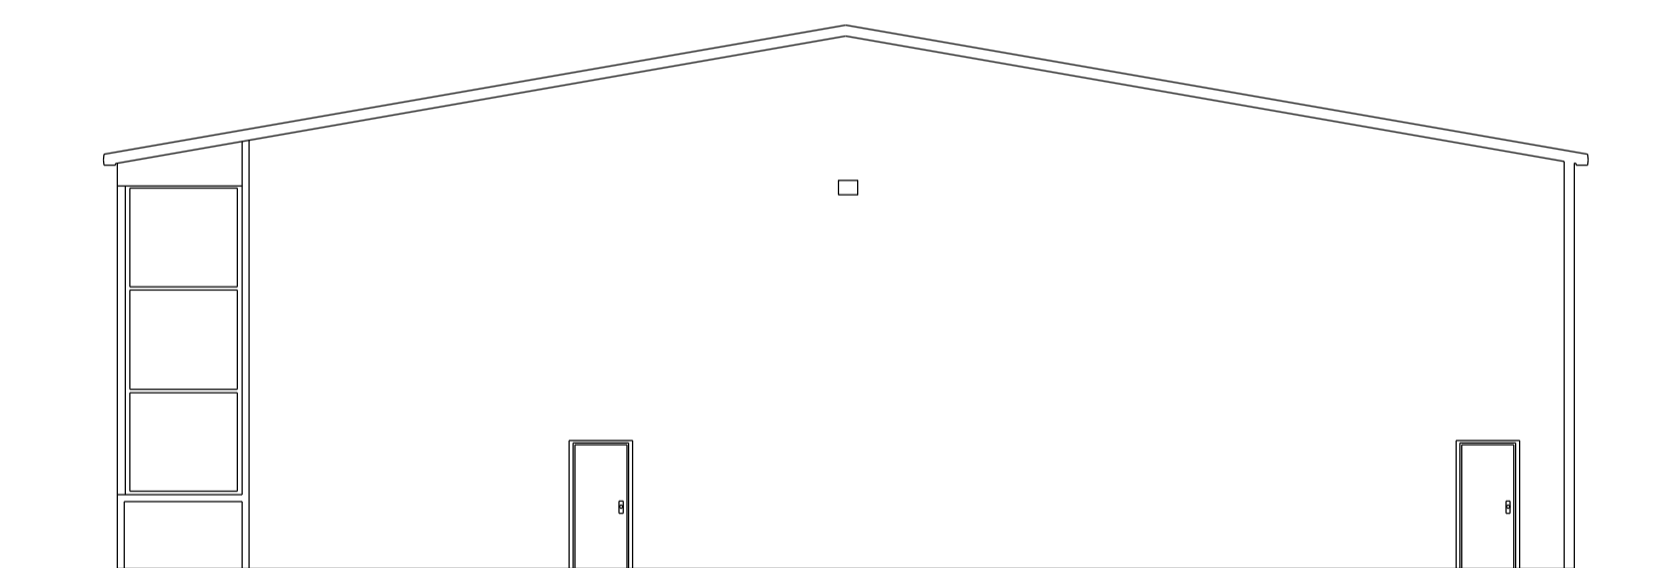

EAST ELEVATION

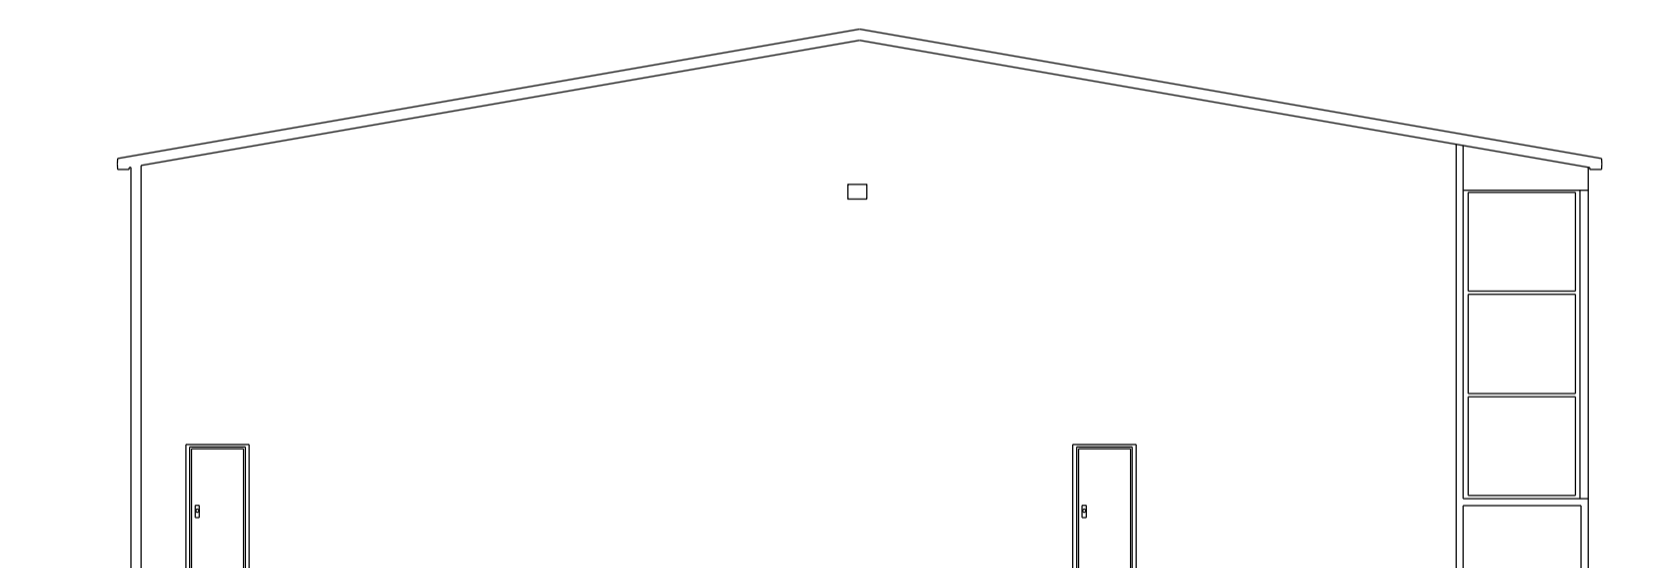

WEST ELEVATION

 

N O T E S

--	--	--	--

RFP Architects Ltd
 13 Cathedral Road
 Cardiff
 CF11 9HA
 T. 029 2039 9000
 www.rfparchitects.com



CLIENT
PRICHARD'S

JOB TITLE
**EARTHMOVER'S HOUSE, UNIT 16
 LLANTRISANT BUSINESS PARK
 LLANTRISANT, RCT, CF72 8LF**

DRAWING TITLE
**PROPOSED WORKSHOP AND
 R&D CENTRE ELEVATIONS**

STATUS	DATE	DRAWN	CHECKED	SCALE @ A1
PRELIMINARY	27.04.20	SAR	JNW	1:125

JOB NO.	DRAWING NO.	REV.
2325	PR 310	A

THIS DRAWING IS COPYRIGHT. ALL DIMENSIONS TO BE CHECKED ON SITE. ANY DISCREPANCIES TO BE REPORTED IMMEDIATELY TO THE ARCHITECTS. ALL DIMENSIONS TO BE CHECKED PRIOR TO ORDER OF MATERIALS OR FABRICATION OF WORK. THIS DRAWING SHOULD NOT BE SCALED.

A	West elevation amended	JNW	29.04.20
REVISION	DESCRIPTION	BY	DATE