




EAST ELEVATION

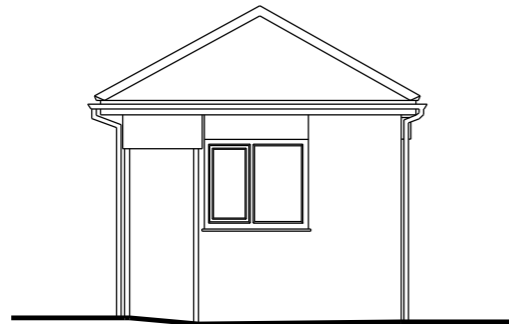


SOUTH ELEVATION

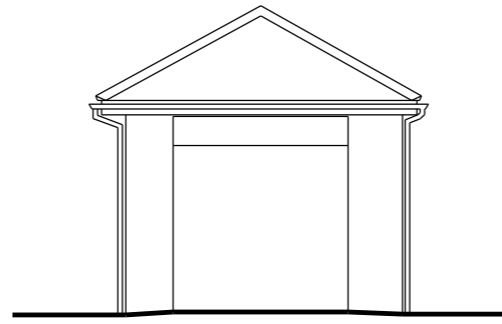

NORTH ELEVATION

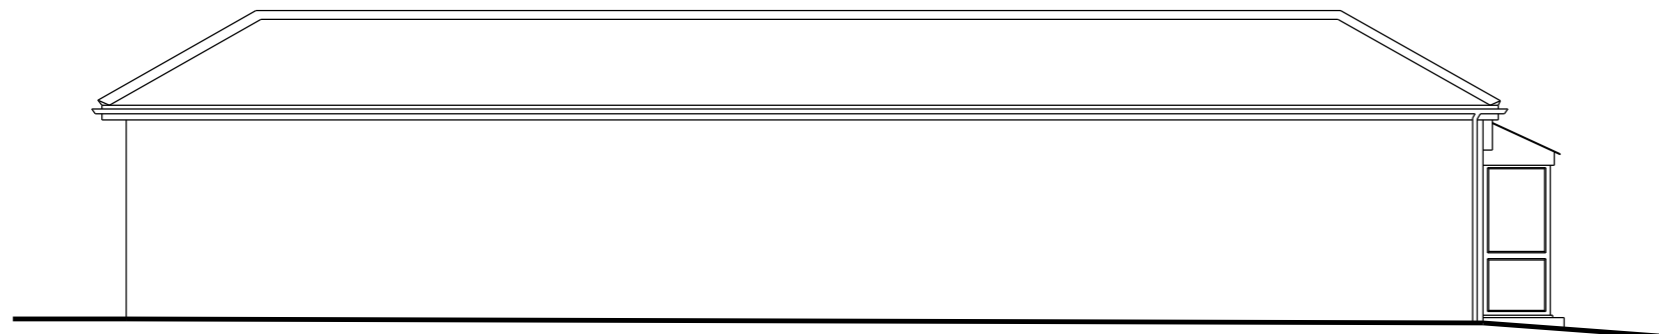

WEST ELEVATION

 

N O T E S

REVISION	DESCRIPTION	BY	DATE

RFP Architects Ltd
13 Cathedral Road
Cardiff
CF11 9HA
T. 029 2039 9000
www.rfparchitects.com



CLIENT
PRICHARD'S

JOB TITLE
**LLANTRISNT RECYCLING CENTRE
PANTYBRAD LANE
LLANTRISANT, RCT, CF72 8LF**

DRAWING TITLE
EXISTING OFFICE ELEVATIONS

STATUS	DATE	DRAWN	CHECKED	SCALE @ A3
PRELIMINARY	06.03.20	RDP	JNW	1:100

JOB NO.	DRAWING NO.	REV.
2325	PR 212	

THIS DRAWING IS COPYRIGHT. ALL DIMENSIONS TO BE CHECKED ON SITE. ANY DISCREPANCIES TO BE REPORTED IMMEDIATELY TO THE ARCHITECTS. ALL DIMENSIONS TO BE CHECKED PRIOR TO ORDER OF MATERIALS OR FABRICATION OF WORK. THIS DRAWING SHOULD NOT BE SCALED.