




SOUTH-WEST ELEVATION

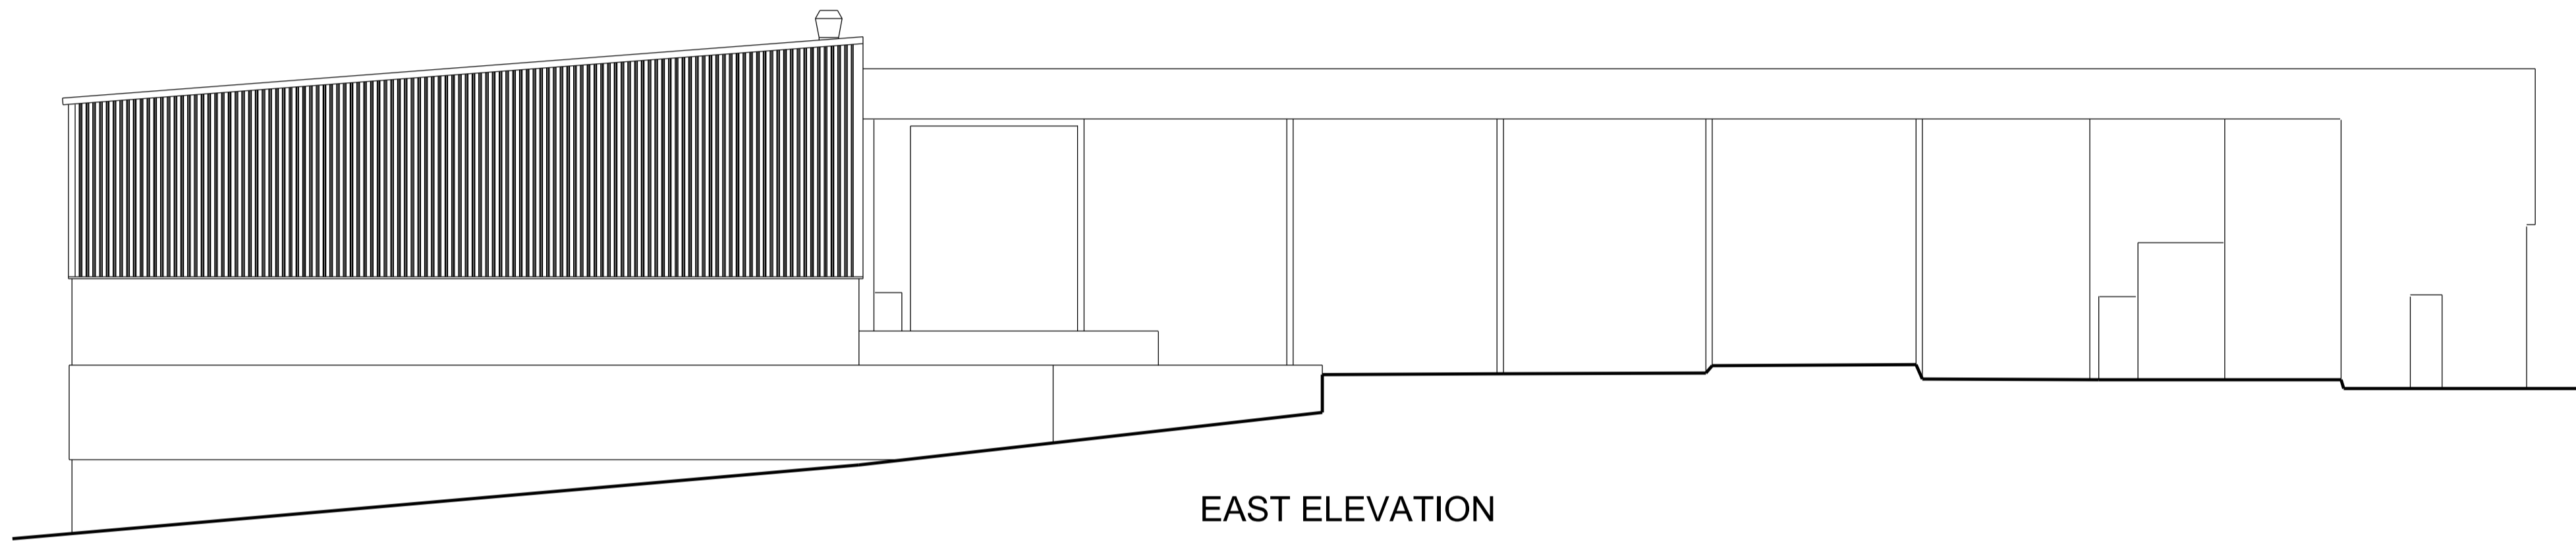


EAST ELEVATION

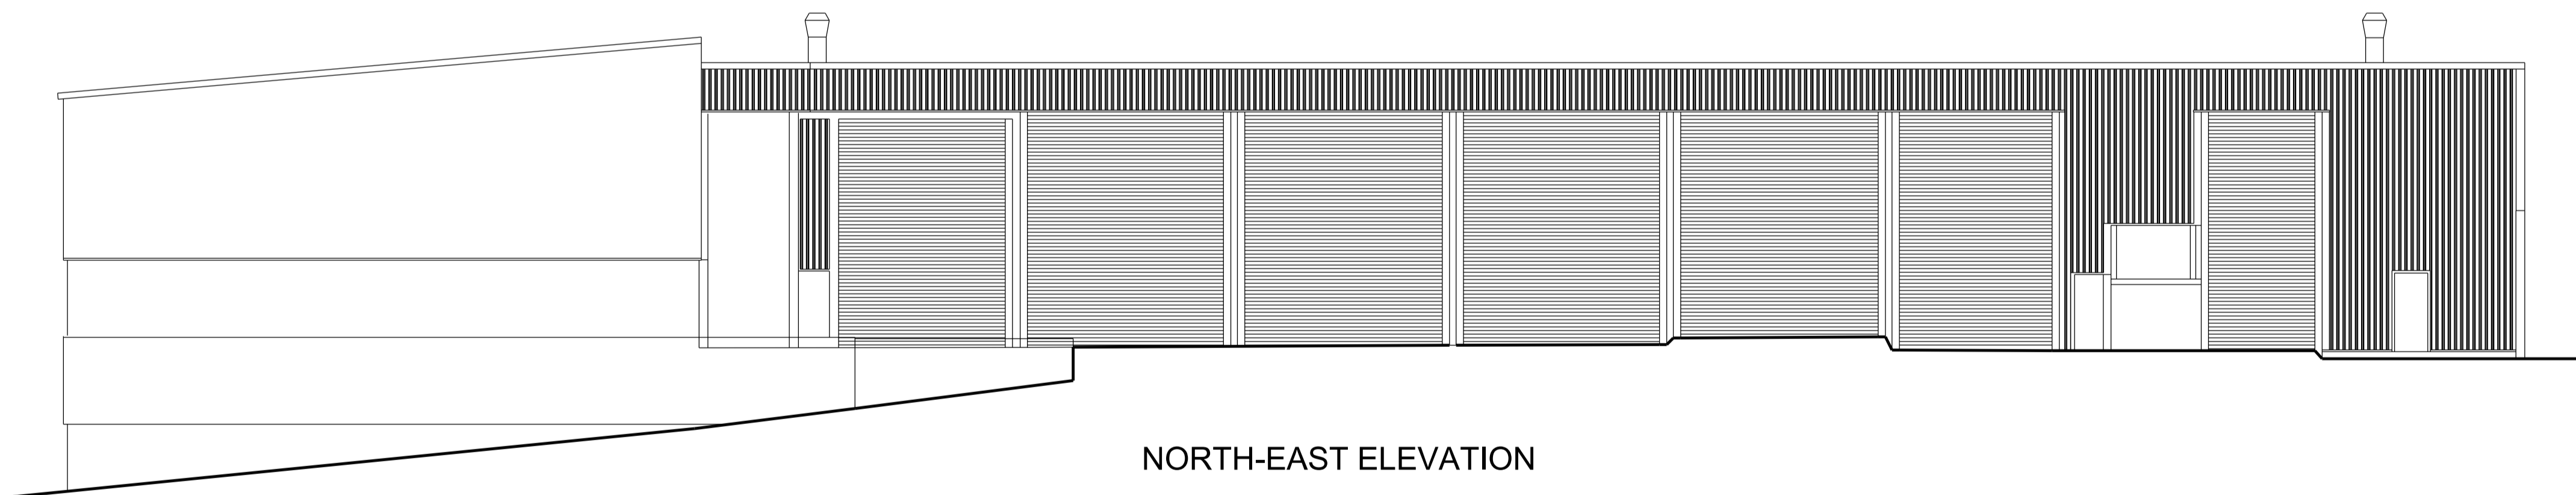

NORTH-EAST ELEVATION

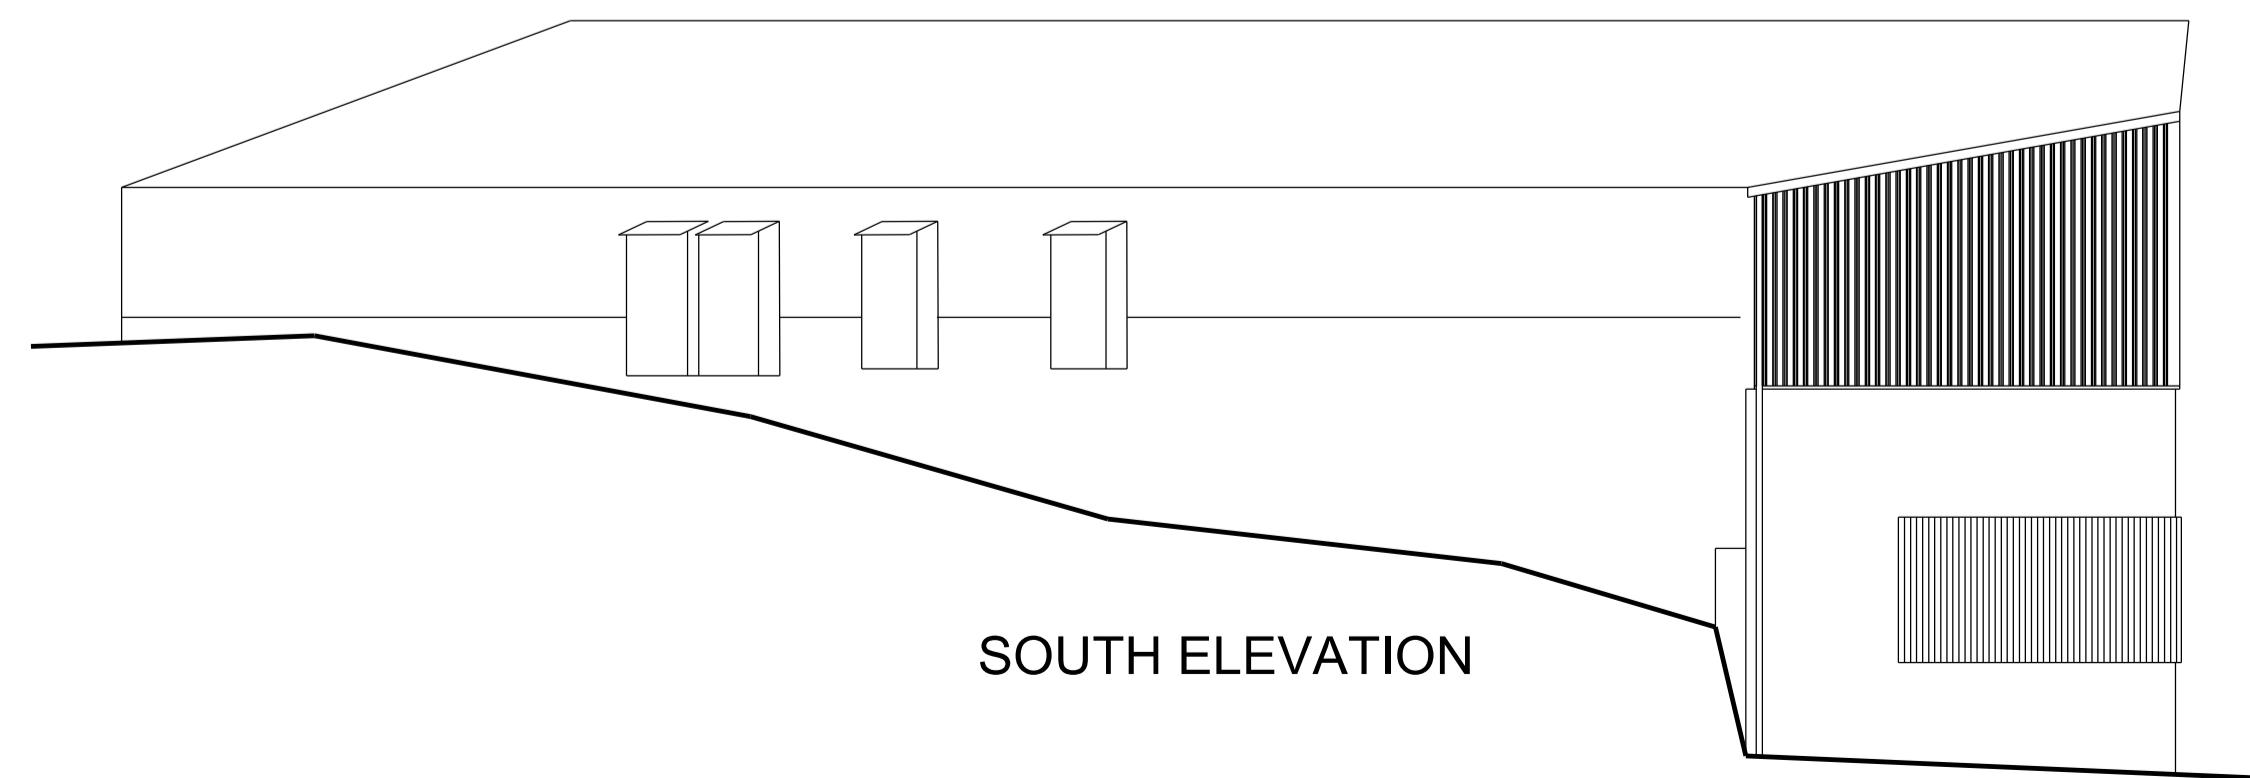

SOUTH ELEVATION

 

REVISION	DESCRIPTION	BY	DATE
----------	-------------	----	------

RFP Architects Ltd  
 13 Cathedral Road  
 Cardiff  
 CF11 9HA  
 T. 029 2039 9000  
 www.rfparchitects.com



CLIENT  
**PRICHARD'S**

JOB TITLE  
**LLANTRISNT RECYCLING CENTRE  
 PANTYBRAD LANE  
 LLANTRISANT, RCT, CF72 8LF**

DRAWING TITLE  
**EXISTING WASTE-TO-ENERGY  
 UNIT ELEVATIONS**

STATUS	DATE	DRAWN	CHECKED	SCALE @ A1
PRELIMINARY	06.03.20	RDP	JNW	1:125

JOB NO.	DRAWING NO.	REV.
2325	PR 210	

THIS DRAWING IS COPYRIGHT. ALL DIMENSIONS TO BE CHECKED ON SITE. ANY DISCREPANCIES TO BE REPORTED IMMEDIATELY TO THE ARCHITECTS. ALL DIMENSIONS TO BE CHECKED PRIOR TO ORDER OF MATERIALS OR FABRICATION OF WORK. THIS DRAWING SHOULD NOT BE SCALED.