




NORTH ELEVATION

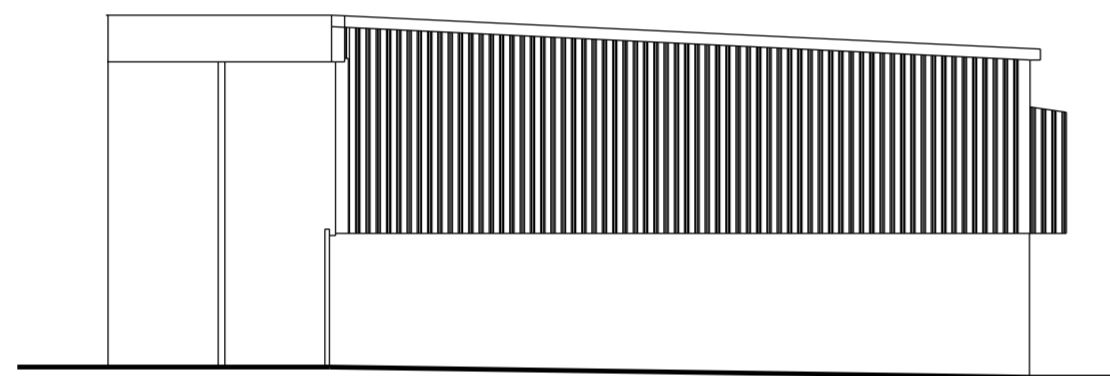

WEST ELEVATION

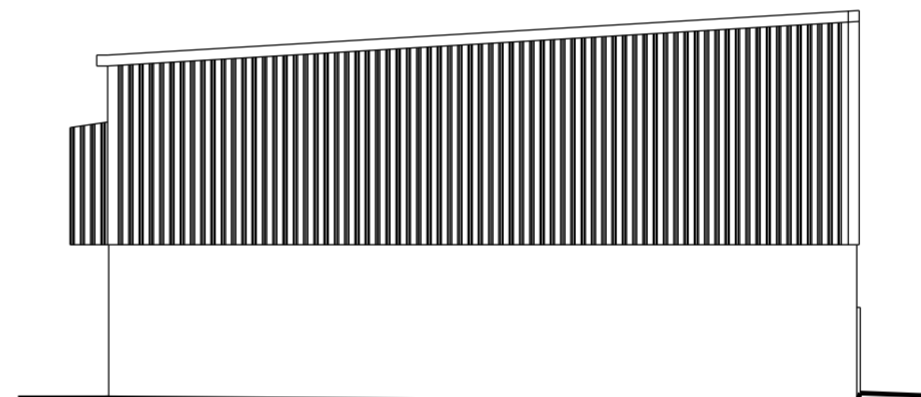

EAST ELEVATION

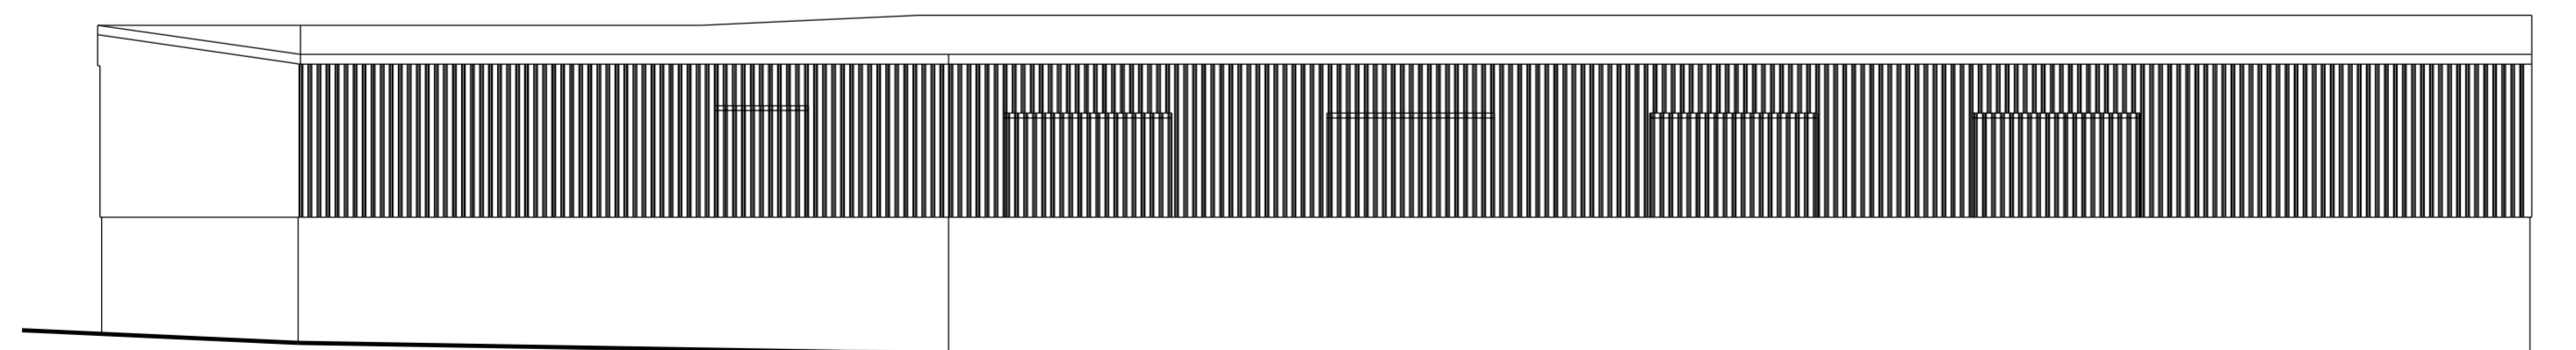

SOUTH ELEVATION



REVISION	DESCRIPTION	BY	DATE

RFP Architects Ltd 13 Cathedral Road Cardiff CF11 9HA T. 029 2039 9000 www.rfparchitects.com				
CLIENT PRICHARD'S				
JOB TITLE LLANTRISNT RECYCLING CENTRE PANTYBRAD LANE LLANTRISANT, RCT, CF72 8LF				
DRAWING TITLE EXISTING STORAGE UNIT ELEVATIONS				
STATUS PRELIMINARY	DATE 06.03.20	DRAWN RDP	CHECKED JNW	SCALE @ A2 1:125
JOB NO. 2325	DRAWING NO. PR 211	REV. 		
THIS DRAWING IS COPYRIGHT. ALL DIMENSIONS TO BE CHECKED ON SITE. ANY DISCREPANCIES TO BE REPORTED IMMEDIATELY TO THE ARCHITECTS. ALL DIMENSIONS TO BE CHECKED PRIOR TO ORDER OF MATERIALS OR FABRICATION OF WORK. THIS DRAWING SHOULD NOT BE SCALED.				