




SOUTH ELEVATION

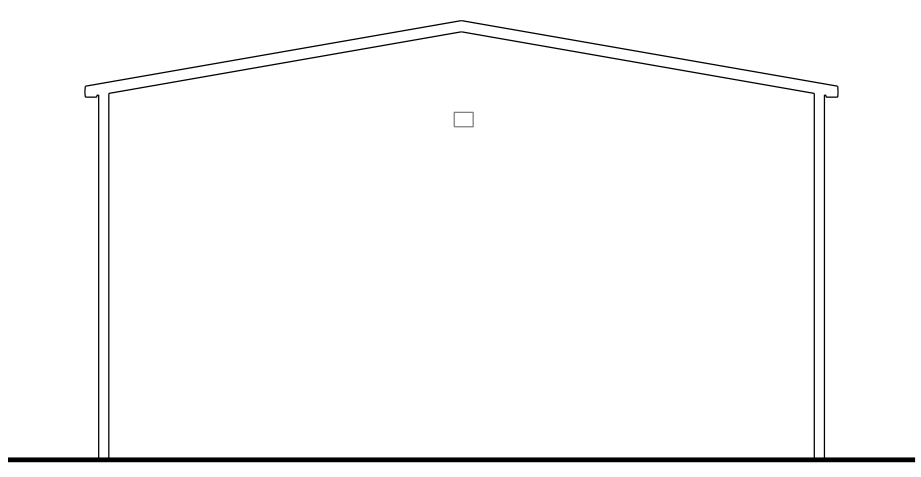


WEST ELEVATION

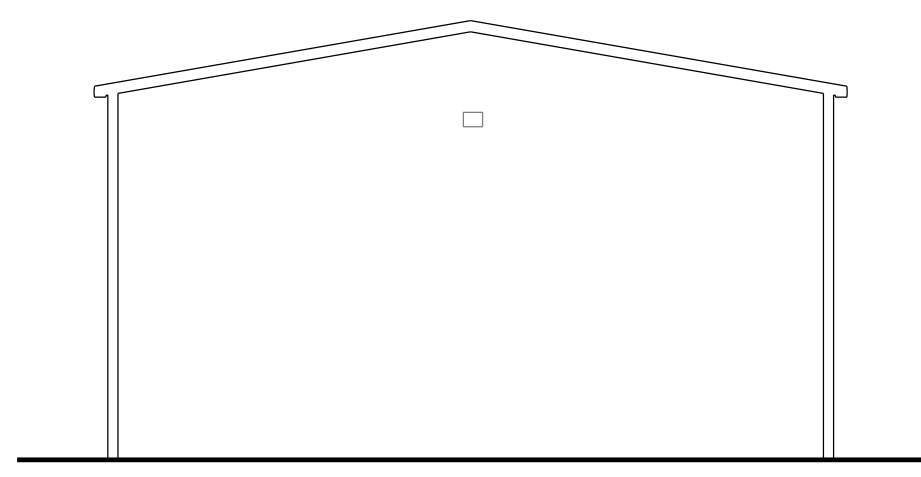

EAST ELEVATION

 

NORTH ELEVATION

 

REVISION	DESCRIPTION	BY	DATE

RFP Architects Ltd
13 Cathedral Road
Cardiff
CF11 9HA
T. 029 2039 9000
www.rfparchitects.com

RFP
ARCHITECTS

CLIENT
PRICHARD'S

JOB TITLE
**EARTHMOVER'S HOUSE, UNIT 16
LLANTRISANT BUSINESS PARK
LLANTRISANT, RCT, CF72 8LF**

DRAWING TITLE
**PROPOSED VEHICLE
WASHDOWN UNIT**

STATUS	DATE	DRAWN	CHECKED	SCALE @ A2
PRELIMINARY	02.07.20	JNW	VFW	1:125

JOB NO.	DRAWING NO.	REV.
2325	PR 311	

THIS DRAWING IS COPYRIGHT. ALL DIMENSIONS TO BE CHECKED ON SITE. ANY DISCREPANCIES TO BE REPORTED IMMEDIATELY TO THE ARCHITECTS. ALL DIMENSIONS TO BE CHECKED PRIOR TO ORDER OF MATERIALS OR FABRICATION OF WORK. THIS DRAWING SHOULD NOT BE SCALED.