



PLAN ON EXISTING FLOOR LAYOUT
SCALE 1:200


EAST FACING ELEVATION UNCHANGED

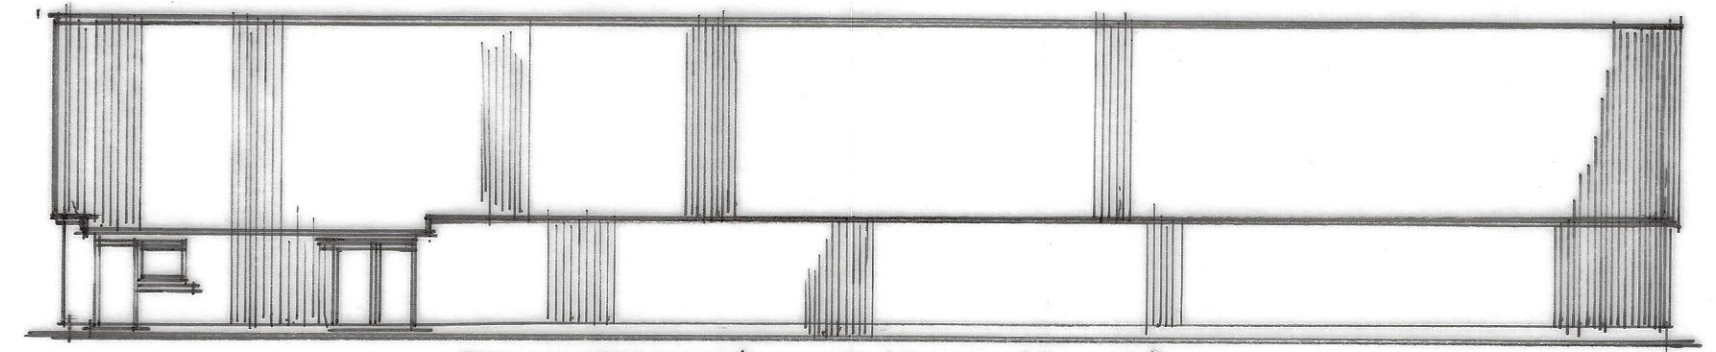

FRONT ELEVATION EXISTING (SOUTH)
SCALE 1:100

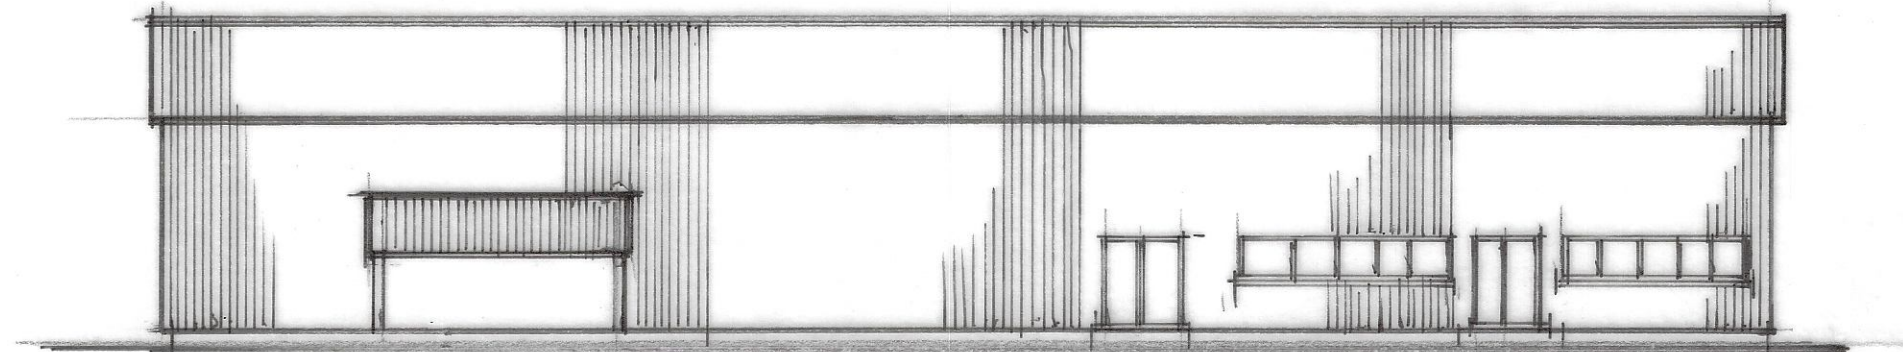

REAR ELEVATION EXISTING (NORTH)
SCALE 1:100

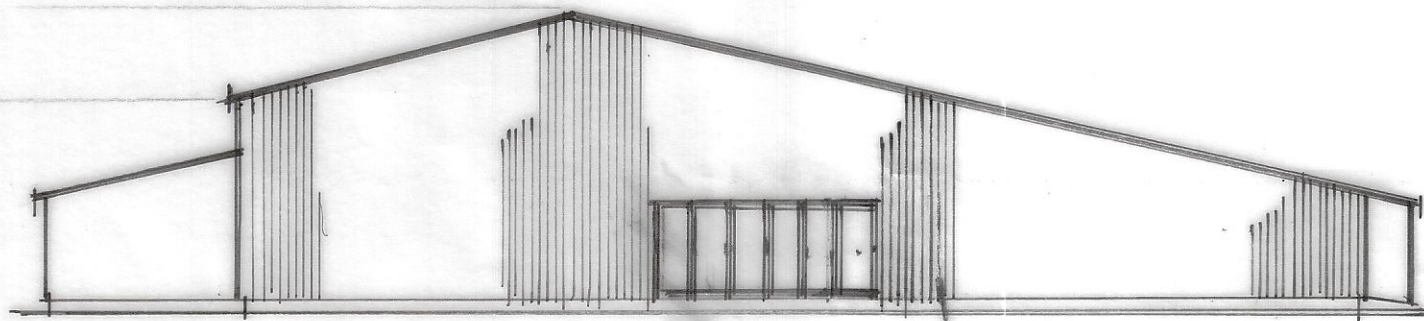

SIDE ELEVATION (WEST) EXISTING
SCALE 1:200

PROPOSED EXTENSION TO
WIGGLEYS, FARM, ABERAIDEN
ROAD, CF 32 0BT -
EXISTING LAYOUT AND ELEVATIONS
SCALE 1:200