

Initiate Architecture Ltd
 40a Caroline St
 Bridgend, CF31 1DQ
 ross@initiatearchitecture.com
 +447415065445
 initiatearchitecture.com

notes



1. Drawings are based on survey data and may not accurately represent what is physically present.
2. Do not scale from this drawing. All dimensions to be site verified by the contractor before proceeding.
3. All dimensions are in millimetres unless noted otherwise.
4. Initiate Architecture Ltd shall be notified in writing of any discrepancies.

revisions

REV	DATE	DRAWN	APP.	NOTES
P01	02.06.23	RH	RH	first issue
P02	24.01.24	RH	RH	LBC issue
P03	06.02.24	RH	RH	boundaries amended

project north

not to scale

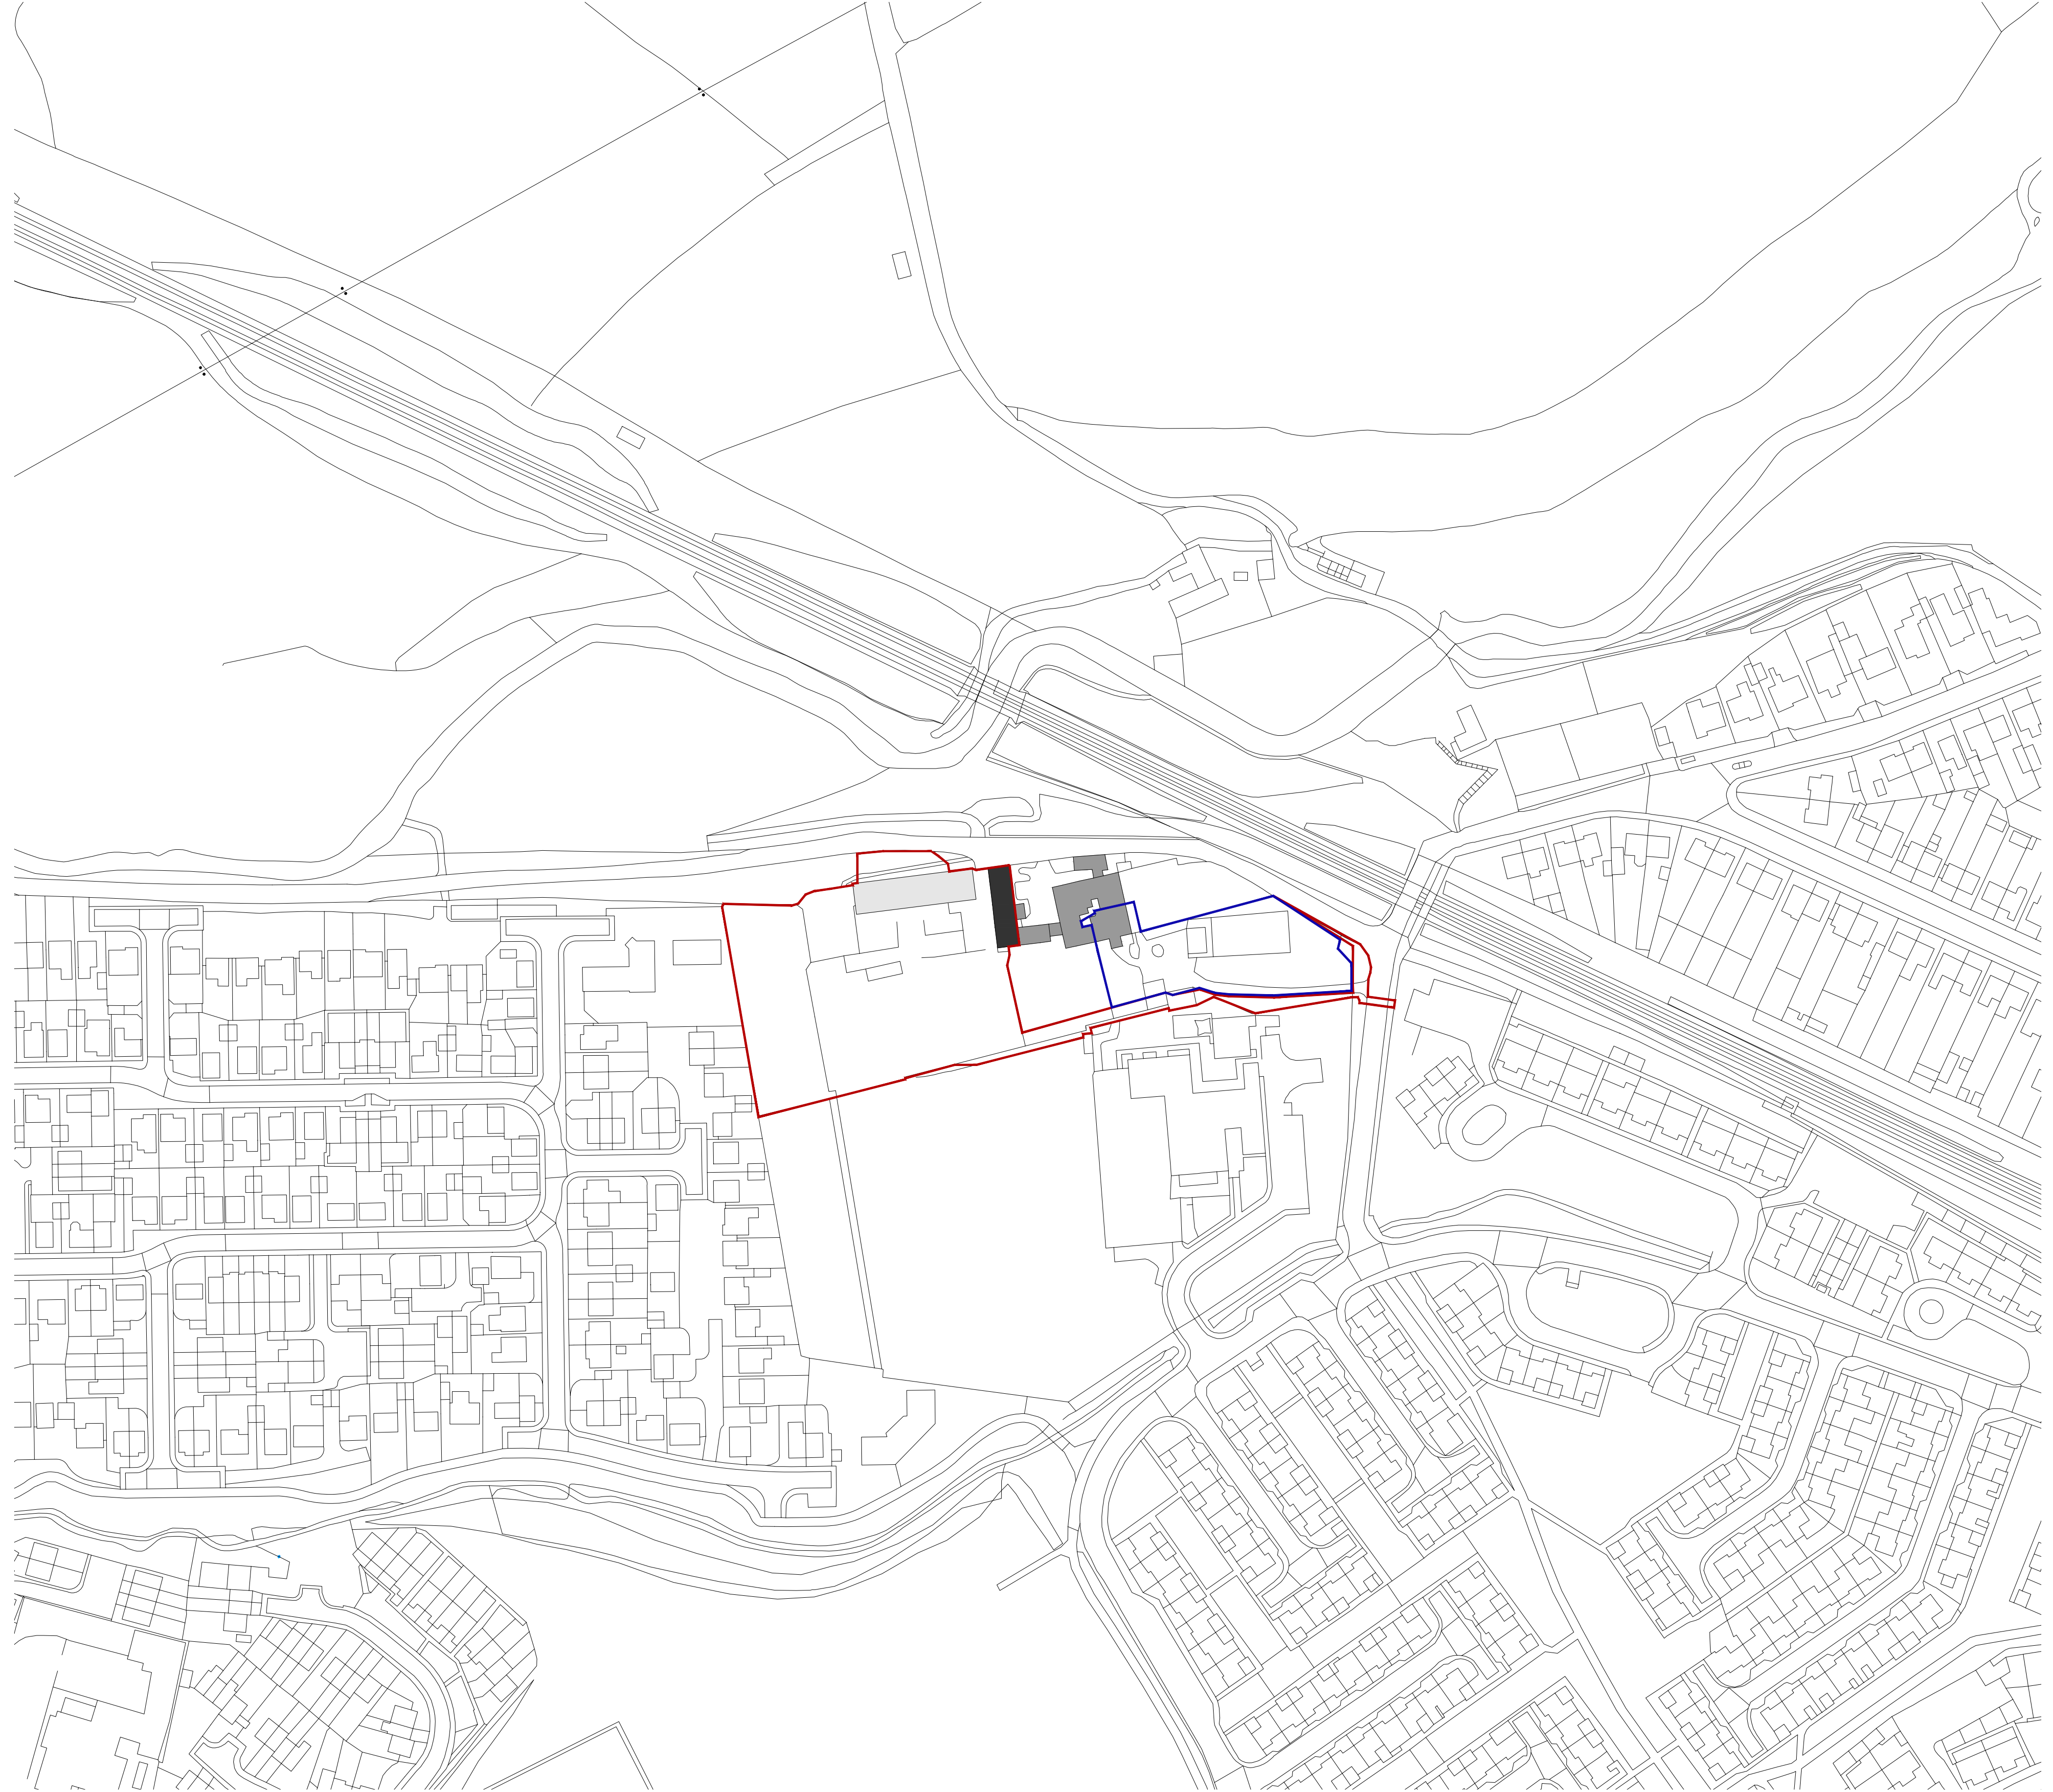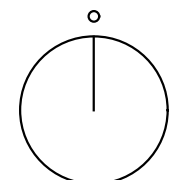

status: **S3 - LBC**

client: **GAINA & DAVID MORGAN**

project: **MARLAS FARM HAY BARN CONVERSION**

title: **EXISTING SITE LOCATION PLAN**

revision: **P03**

drawn by: **RH**

approved by: **RH**

date: **06.01.24**

job no: **2023-03**

scale + size: **1:1250@A1L**

1 SITE LOCATION PLAN
 SCALE 1:1250

■ GRADE III HAY BARN ■ GRADE II MARLAS HOUSE ■ AGRICULTURAL SHED


Initiate Architecture Ltd
 40a Caroline St
 Bridgend, CF31 1DQ
 ross@initiatearchitecture.com
 +447415065445
 initiatearchitecture.com

- notes**
1. Drawings are based on survey data and may not accurately represent what is physically present.
 2. Do not scale from this drawing. All dimensions to be site verified by the contractor before proceeding.
 3. All dimensions are in millimetres unless noted otherwise.
 4. Initiate Architecture Ltd shall be notified in writing of any discrepancies.

revisions

REV	DATE	DRAWN	APP.	NOTES
P01	02.06.23	RH	RH	first issue
P02	24.01.24	RH	RH	LBC issue

project north
 not to scale

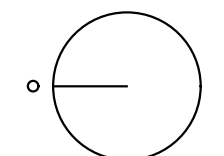


status: S3 - LBC
client: GAINA & DAVID MORGAN

project: MARLAS FARM HAY BARN CONVERSION

title: EXISTING GROUND FLOOR PLAN

revision: P02
drawn by: RH
approved by: RH
date: 24.01.24
job no: 2023-03
scale + size: 1:50@A1L

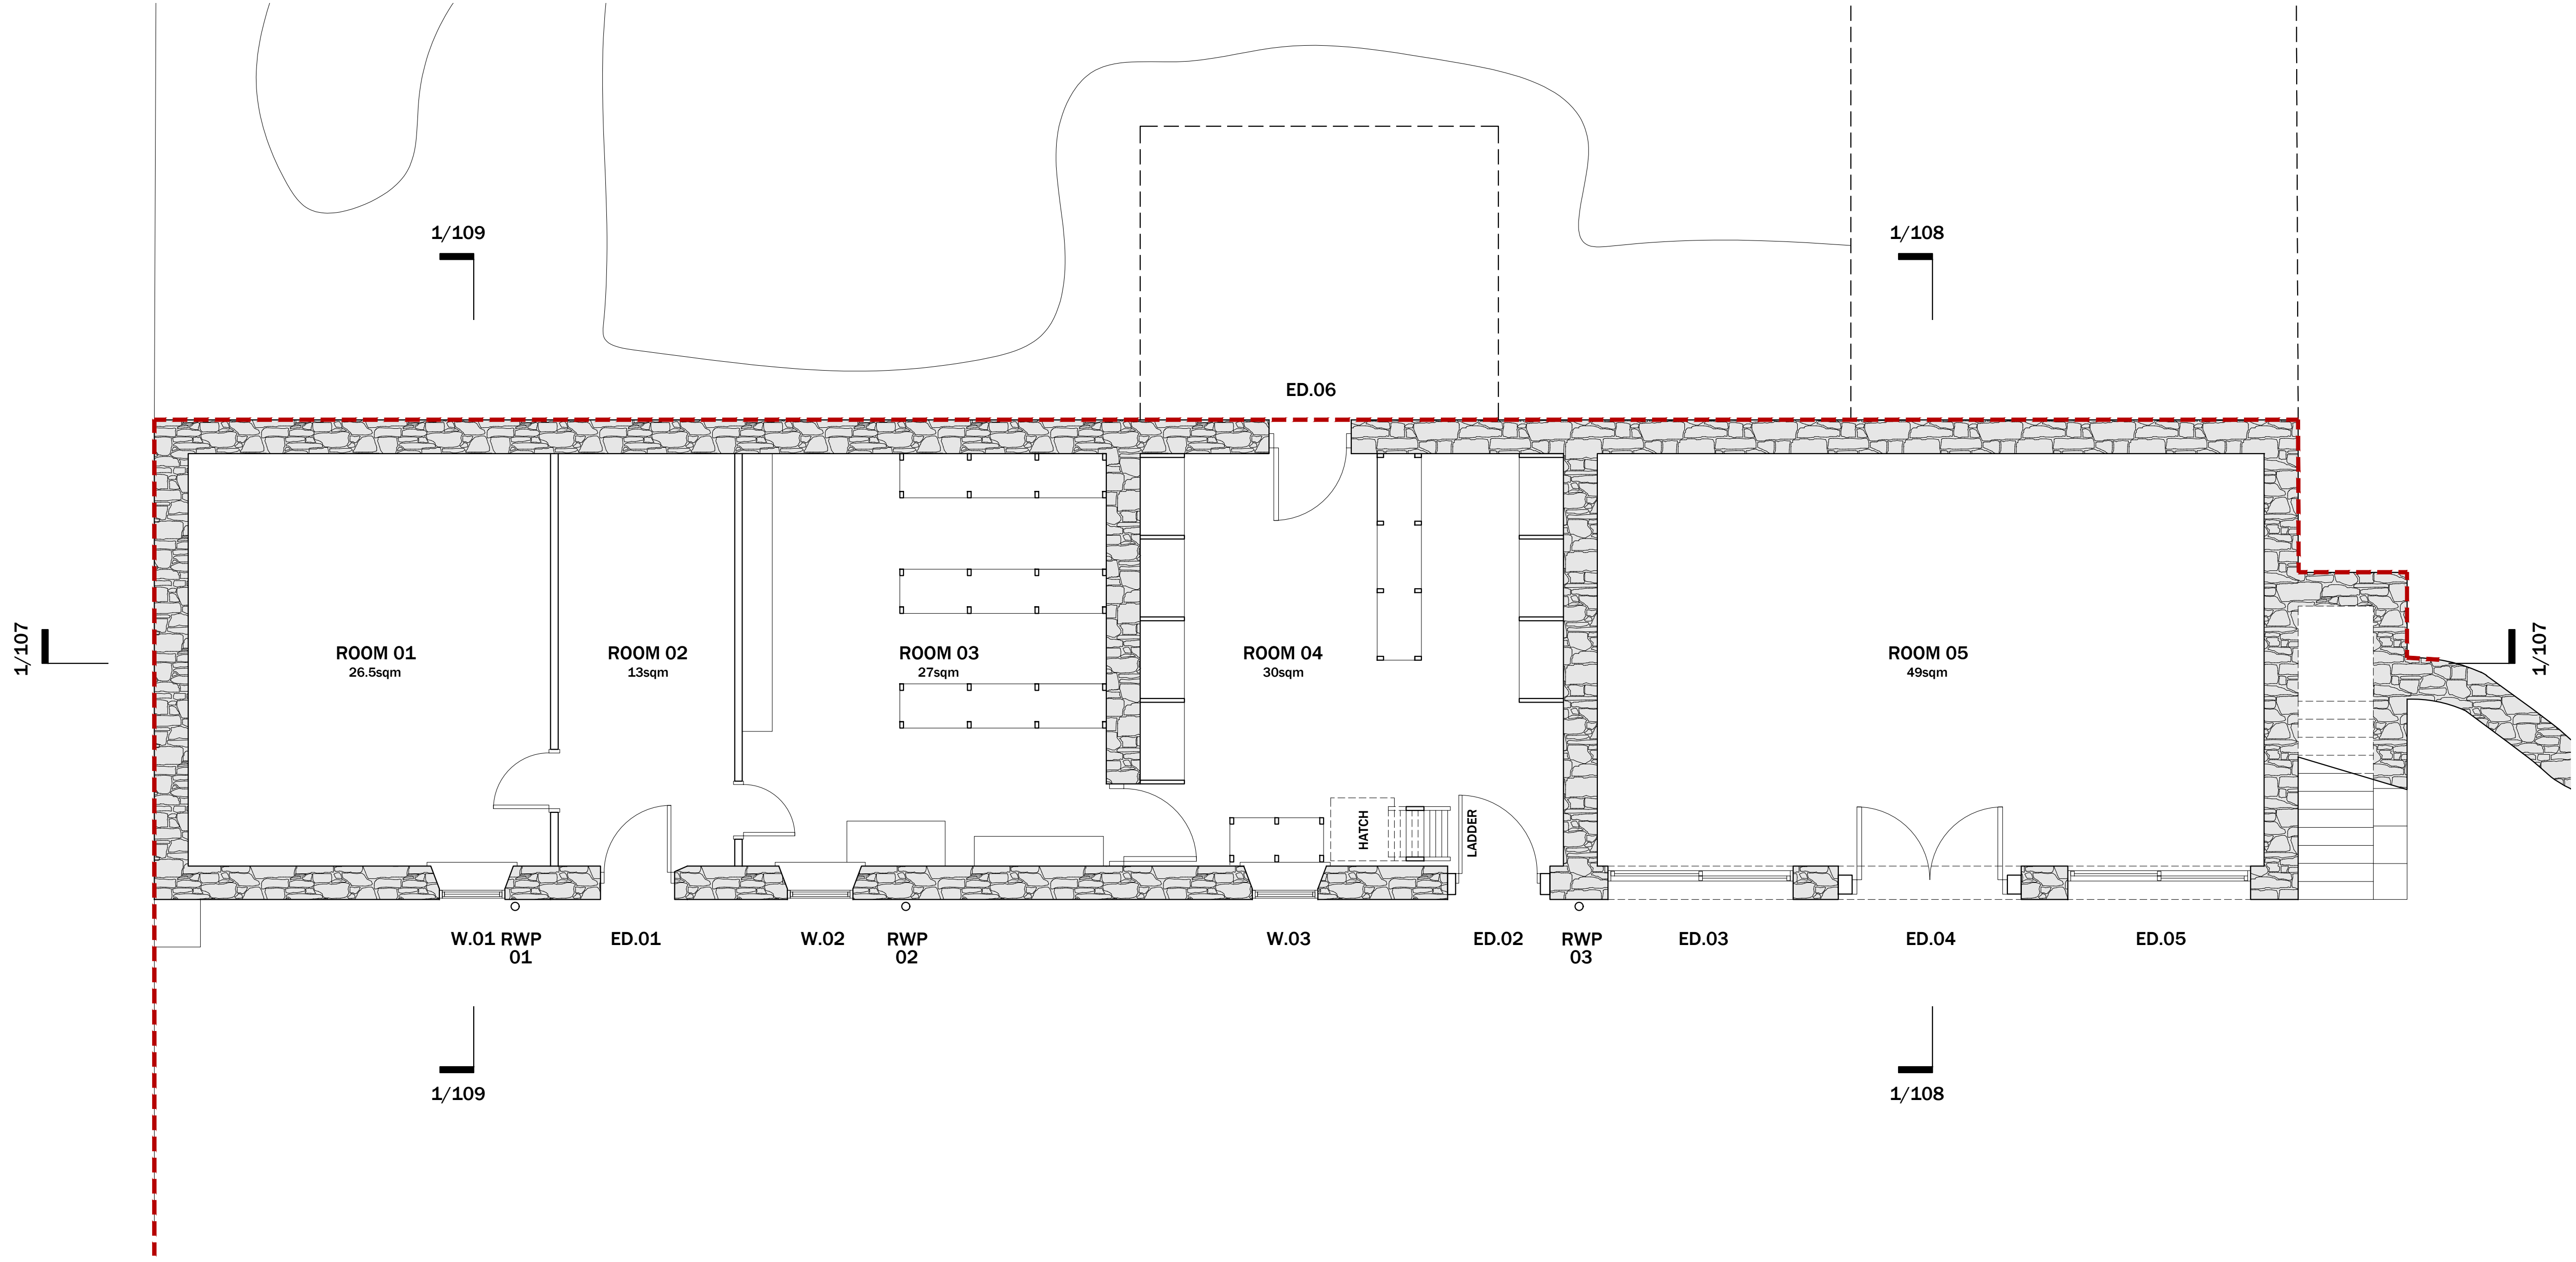

1 EXISTING GROUND FLOOR PLAN
 SCALE 1:50

Initiate Architecture Ltd
 40a Caroline St
 Bridgend, CF31 1DQ
 ross@initiatearchitecture.com
 +447415065445
 initiatearchitecture.com


notes

1. Drawings are based on survey data and may not accurately represent what is physically present.
2. Do not scale from this drawing. All dimensions to be site verified by the contractor before proceeding.
3. All dimensions are in millimetres unless noted otherwise.
4. Initiate Architecture Ltd shall be notified in writing of any discrepancies.

revisions

REV	DATE	DRAWN	APP.	NOTES
P01	02.06.23	RH	RH	first issue
P02	24.01.24	RH	RH	LBC issue

project north
 not to scale

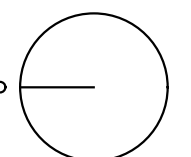

status: S3 - LBC

client: GAINA & DAVID MORGAN

project: MARLAS FARM HAY BARN CONVERSION

title: EXISTING FIRST FLOOR PLAN

revision: P02


drawn by: RH

approved by: RH

date: 24.01.24

job no: 2023-03

scale + size: 1:50@A1L

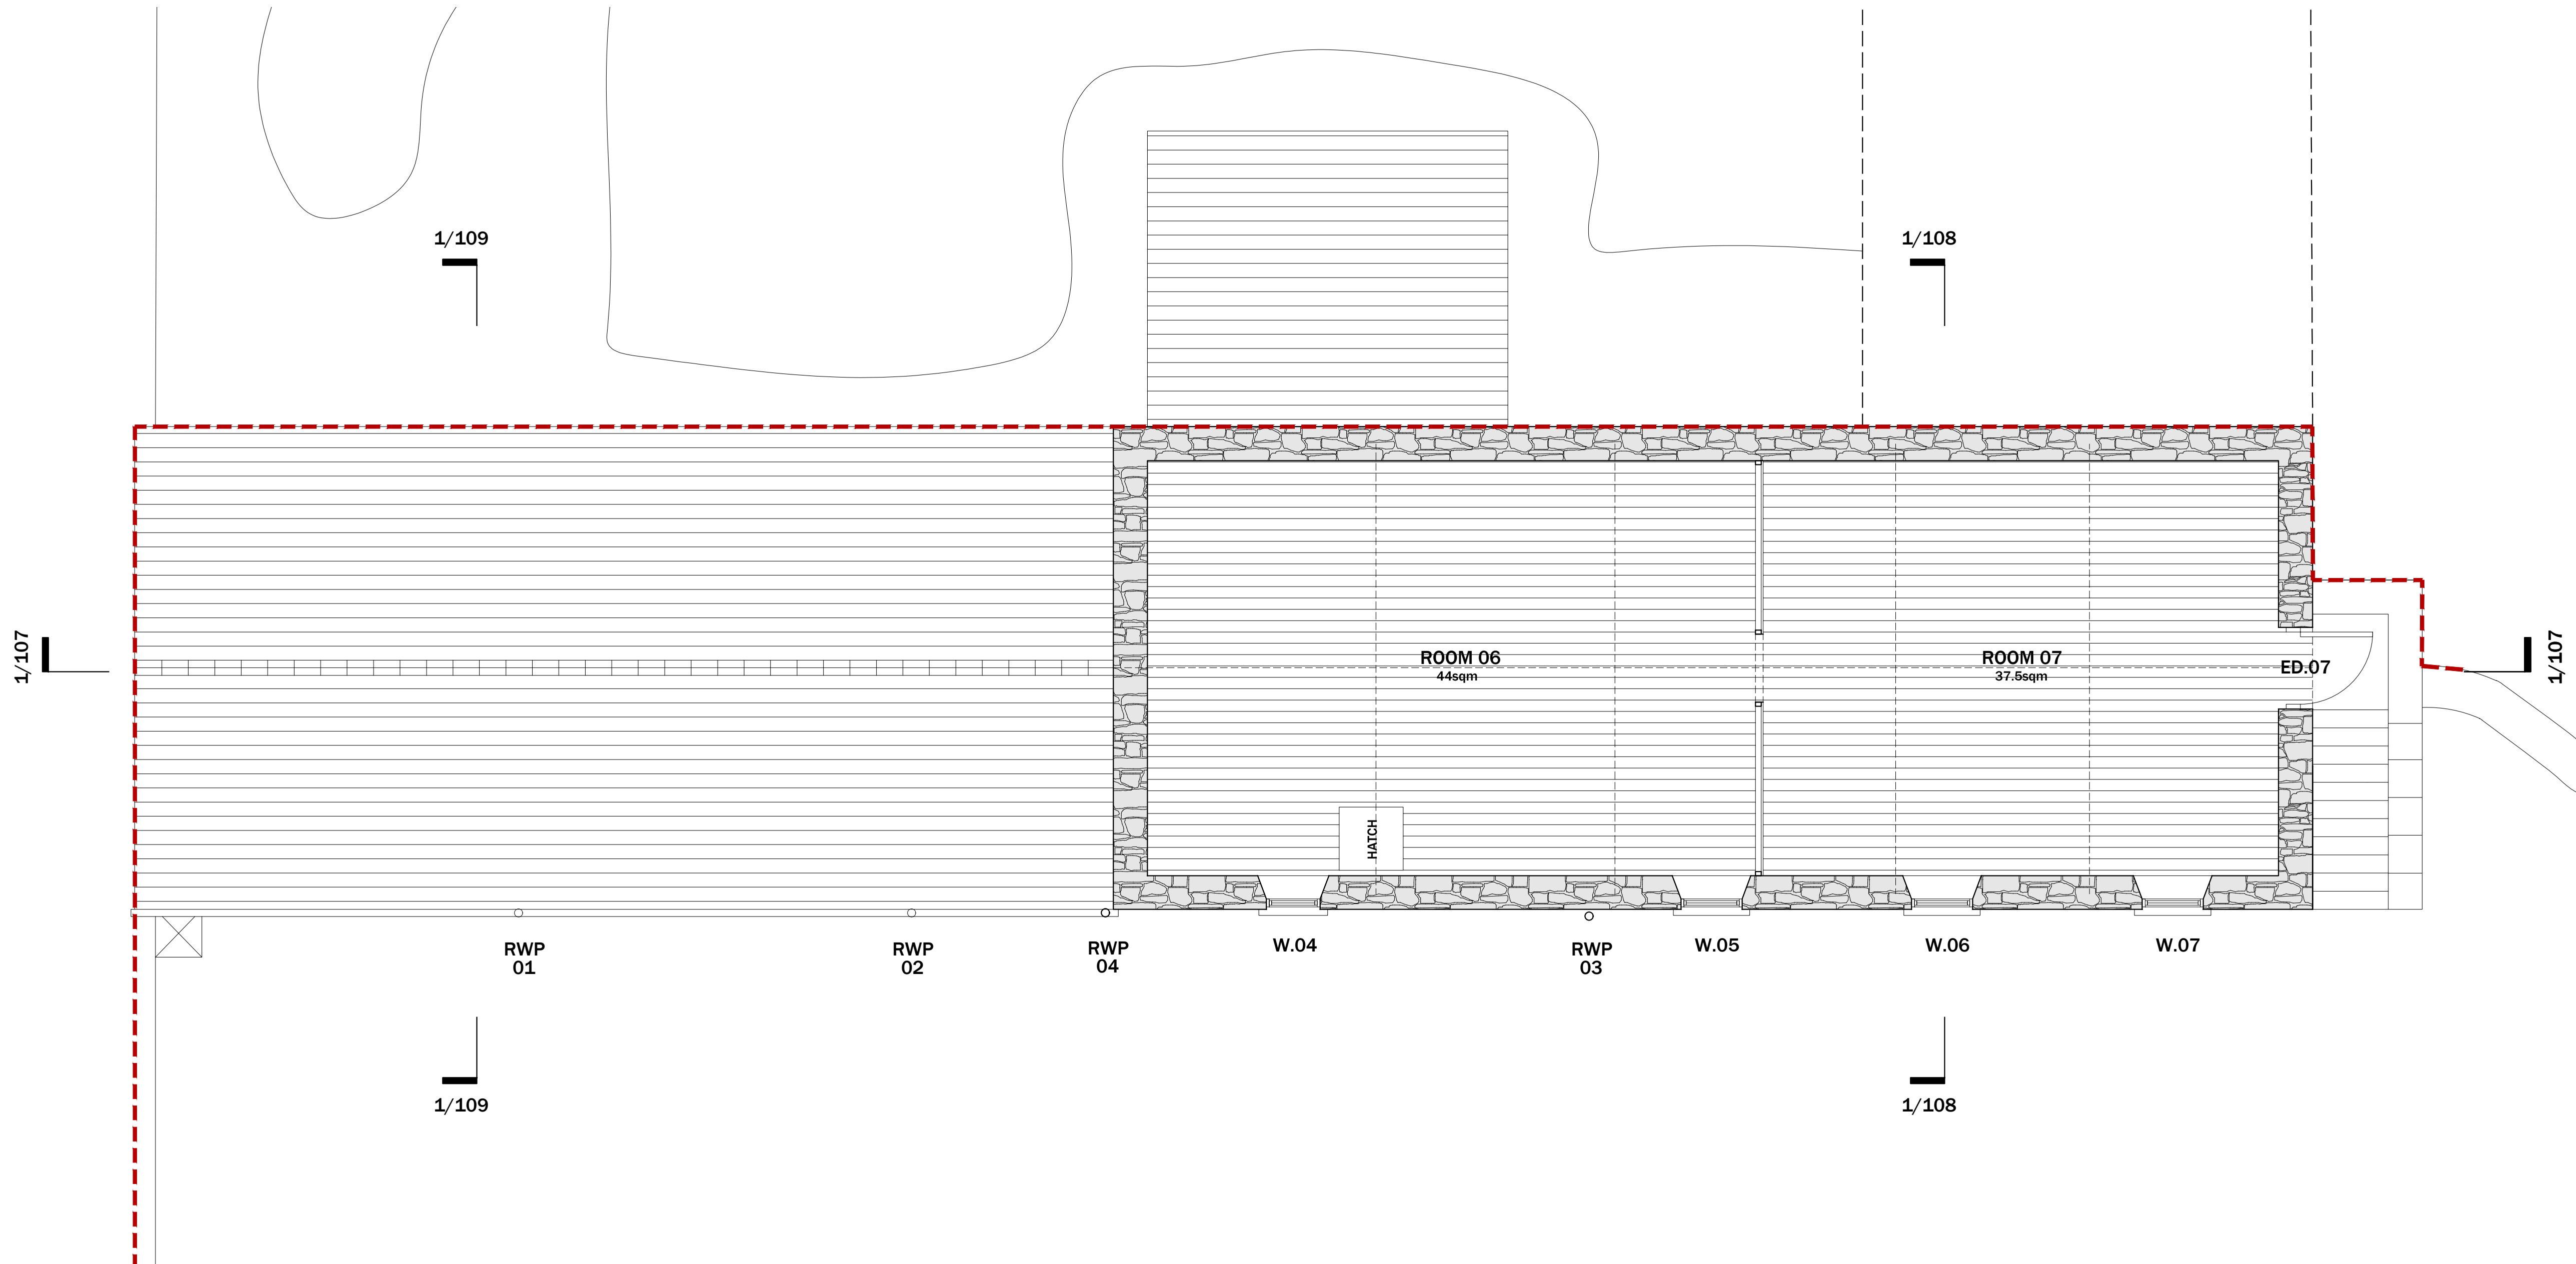

1 EXISTING FIRST FLOOR PLAN
 SCALE 1:50

Initiate Architecture Ltd
 40a Caroline St
 Bridgend, CF31 1DQ
 ross@initiatearchitecture.com
 +447415065445
 initiatearchitecture.com


notes

1. Drawings are based on survey data and may not accurately represent what is physically present.
2. Do not scale from this drawing. All dimensions to be site verified by the contractor before proceeding.
3. All dimensions are in millimetres unless noted otherwise.
4. Initiate Architecture Ltd shall be notified in writing of any discrepancies.

revisions

REV	DATE	DRAWN	APP.	NOTES
P01	02.06.23	RH	RH	first issue
P02	24.01.24	RH	RH	LBC issue

project north
 not to scale

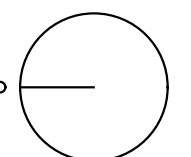

status: **S3 - LBC**

client: **GAINA & DAVID MORGAN**

project: **MARLAS FARM HAY BARN CONVERSION**

title: **EXISTING ROOF PLAN**

revision: **P02**


drawn by: **RH**

approved by: **RH**

date: **24.01.24**

job no: **2023-03**

scale + size: **1:50@A1L**

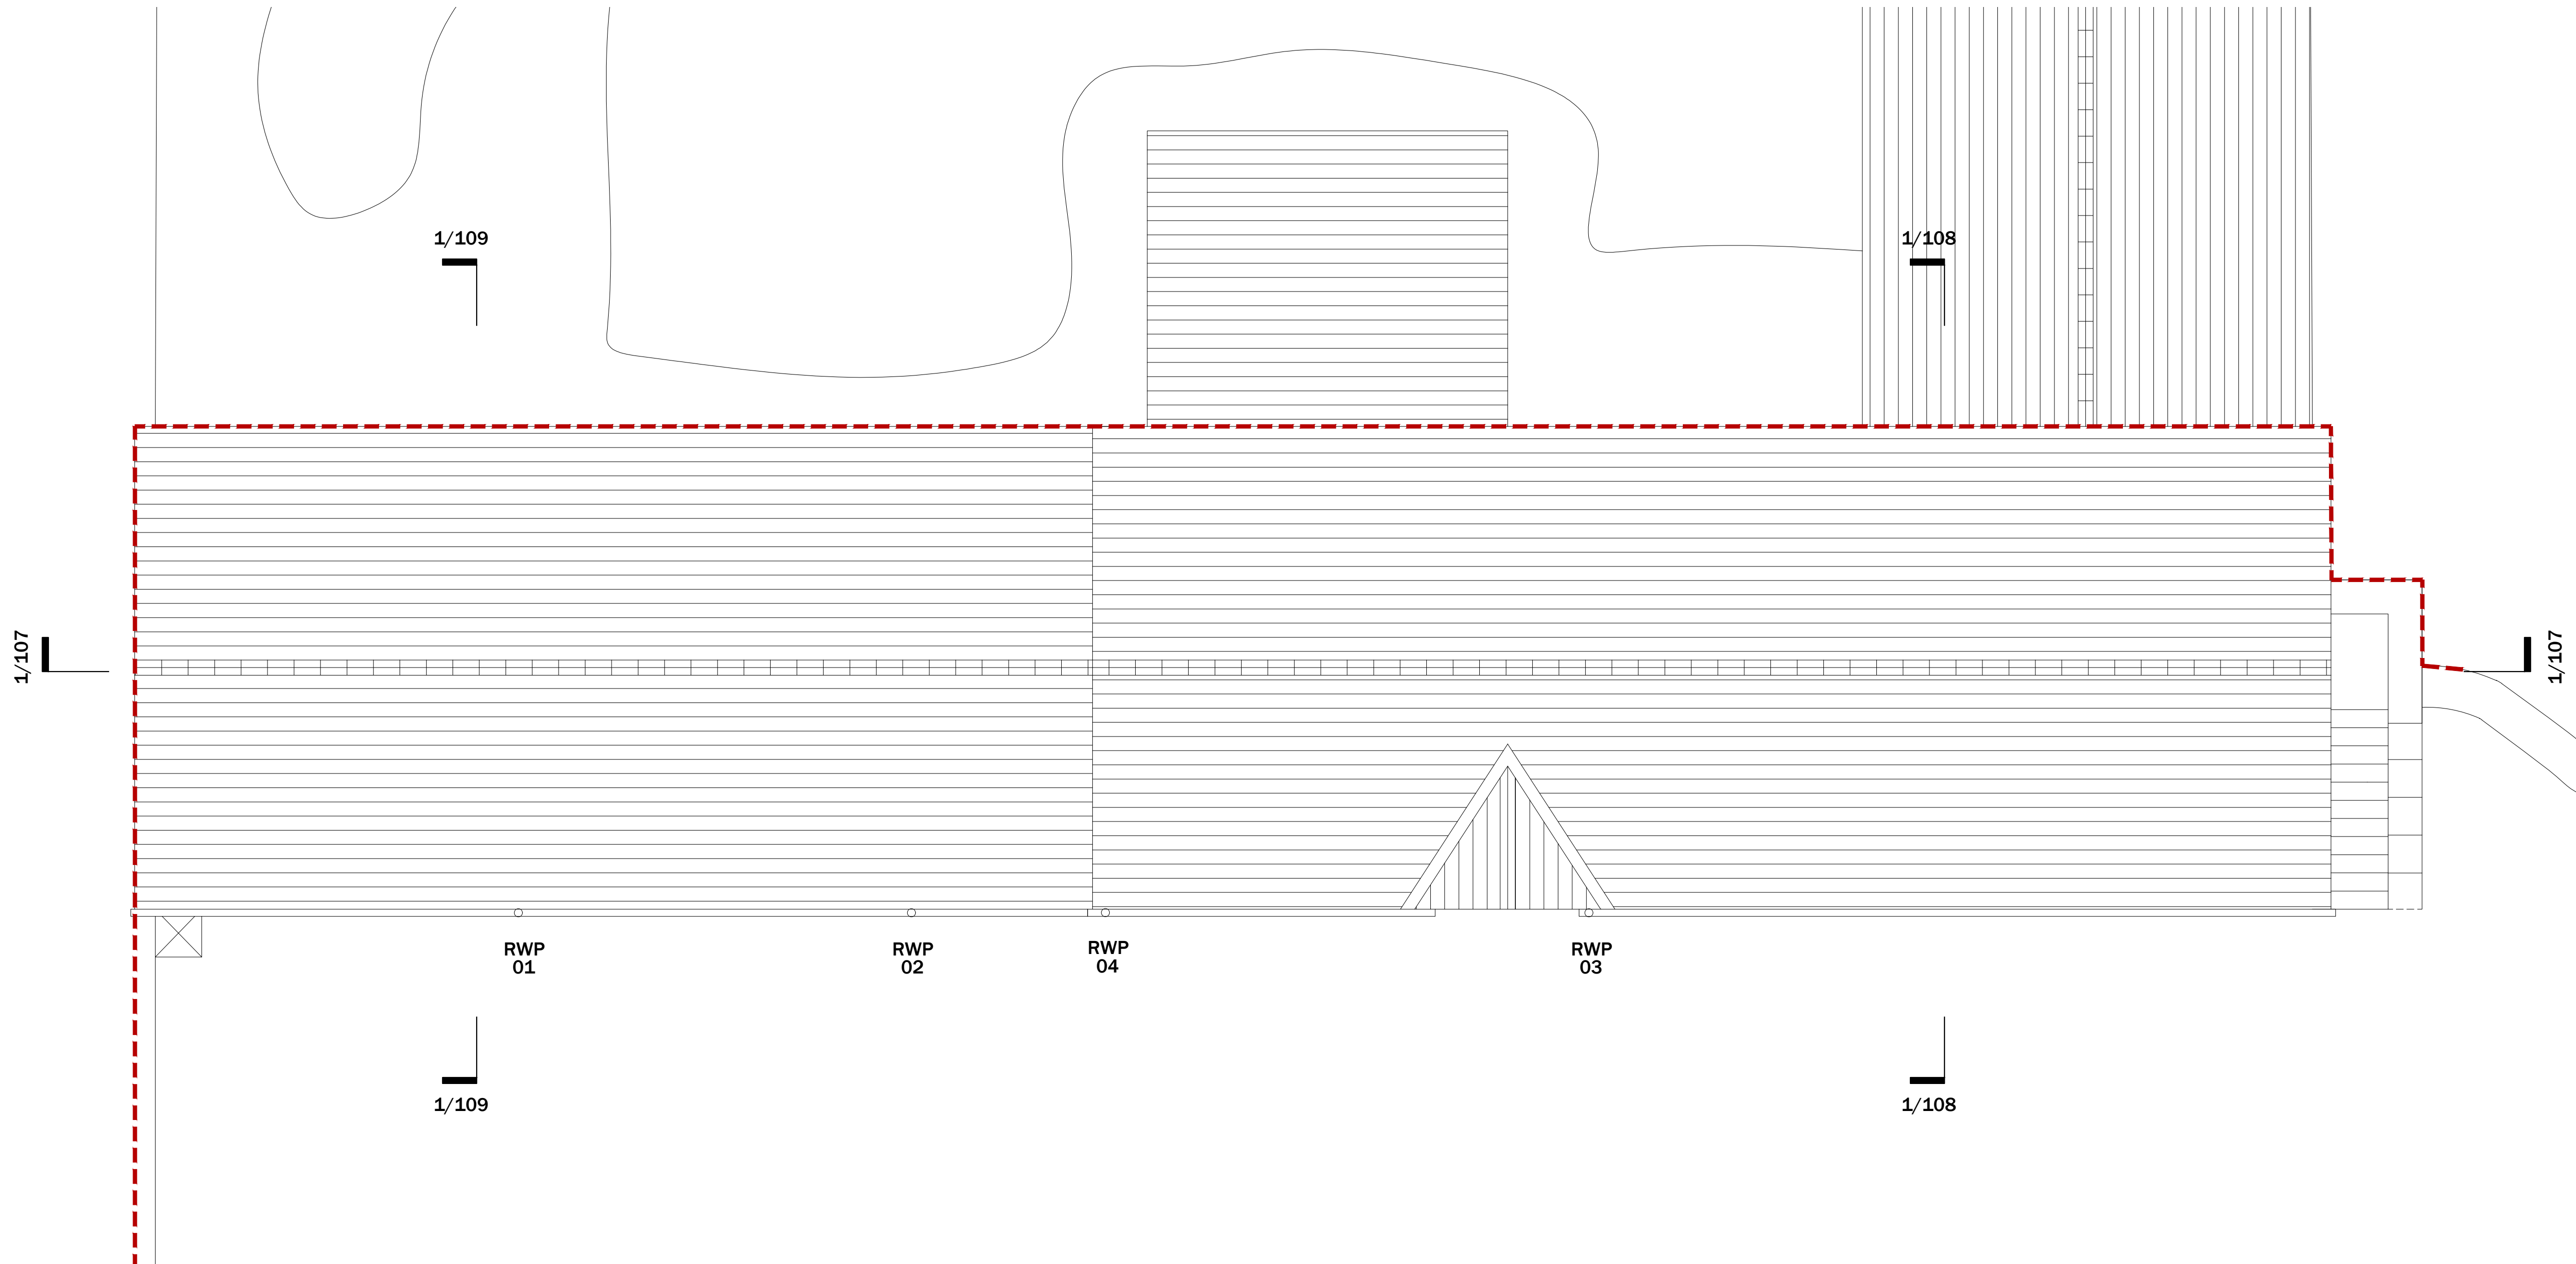

1 EXISTING ROOF PLAN
 SCALE 1:50

Initiate Architecture Ltd
 40a Caroline St
 Bridgend, CF31 1DQ
 ross@initiatearchitecture.com
 +447415065445
 initiatearchitecture.com

notes

1. Drawings are based on survey data and may not accurately represent what is physically present.
2. Do not scale from this drawing. All dimensions to be site verified by the contractor before proceeding.
3. All dimensions are in millimetres unless noted otherwise.
4. Initiate Architecture Ltd shall be notified in writing of any discrepancies.

revisions

REV	DATE	DRAWN	APP.	NOTES
P01	02.06.23	RH	RH	first issue
P02	24.01.24	RH	RH	LBC issue

project north
 not to scale



status: **S3 - LBC**

client: **GAINA & DAVID MORGAN**

project: **MARLAS FARM HAY BARN CONVERSION**

title: **EXISTING WEST ELEVATION**

revision: **P02**

drawn by: **RH**

approved by: **RH**

date: **24.01.24**

job no: **2023-03**

scale + size: **1:50@A1L**

1 EXISTING WEST ELEVATION
 SCALE 1:50

Initiate Architecture Ltd
40a Caroline St
Bridgend, CF31 1DQ
ross@initiatearchitecture.com
+447415065445
initiatearchitecture.com


notes

1. Drawings are based on survey data and may not accurately represent what is physically present.
2. Do not scale from this drawing. All dimensions to be site verified by the contractor before proceeding.
3. All dimensions are in millimetres unless noted otherwise.
4. Initiate Architecture Ltd shall be notified in writing of any discrepancies.


revisions

REV	DATE	DRAWN	APP.	NOTES
P01	02.06.23	RH	RH	first issue
P02	24.01.24	RH	RH	LBC issue

project north
not to scale

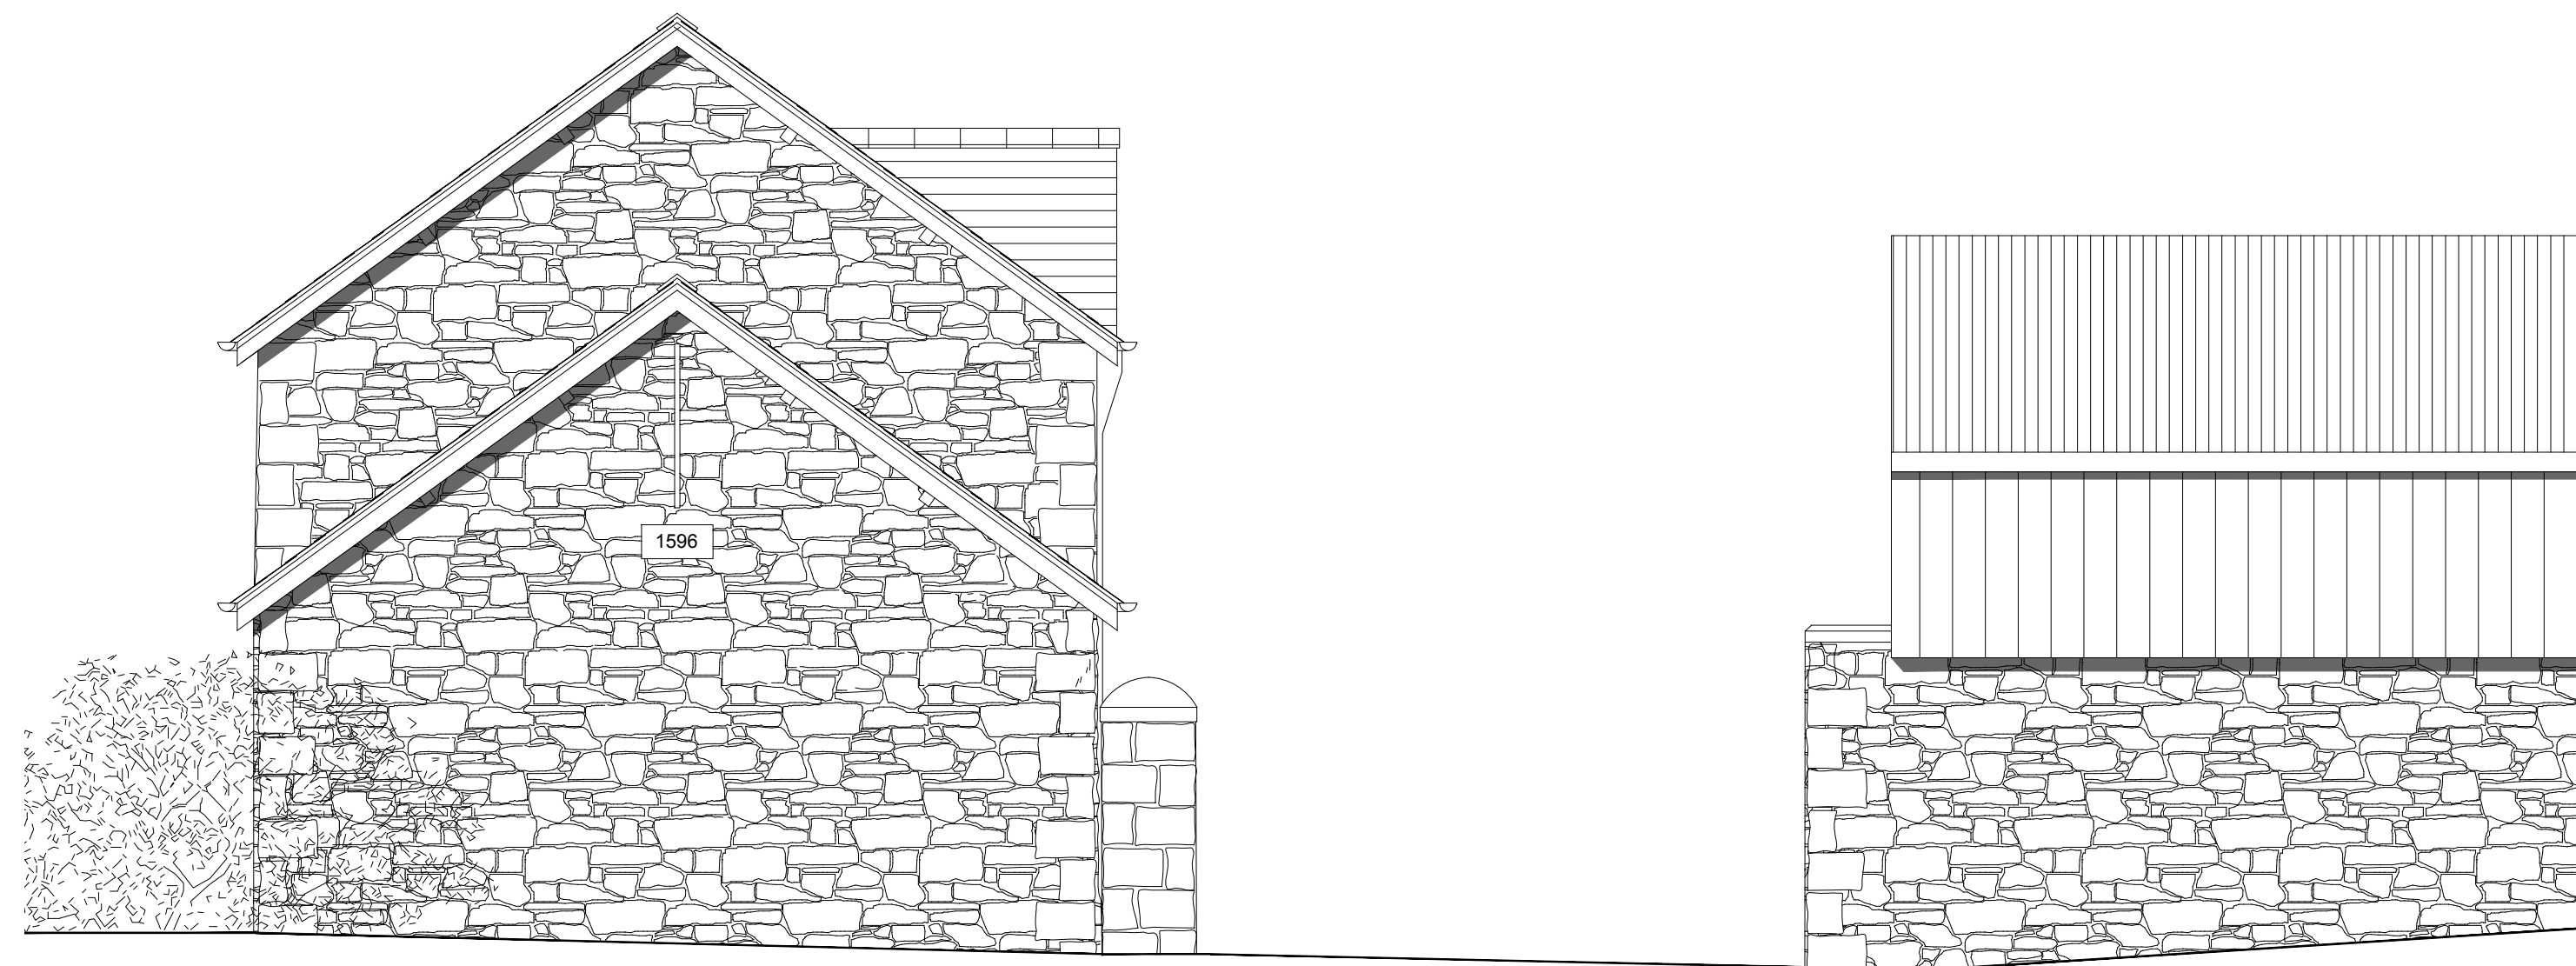

1 EXISTING NORTH ELEVATION
SCALE 1:50

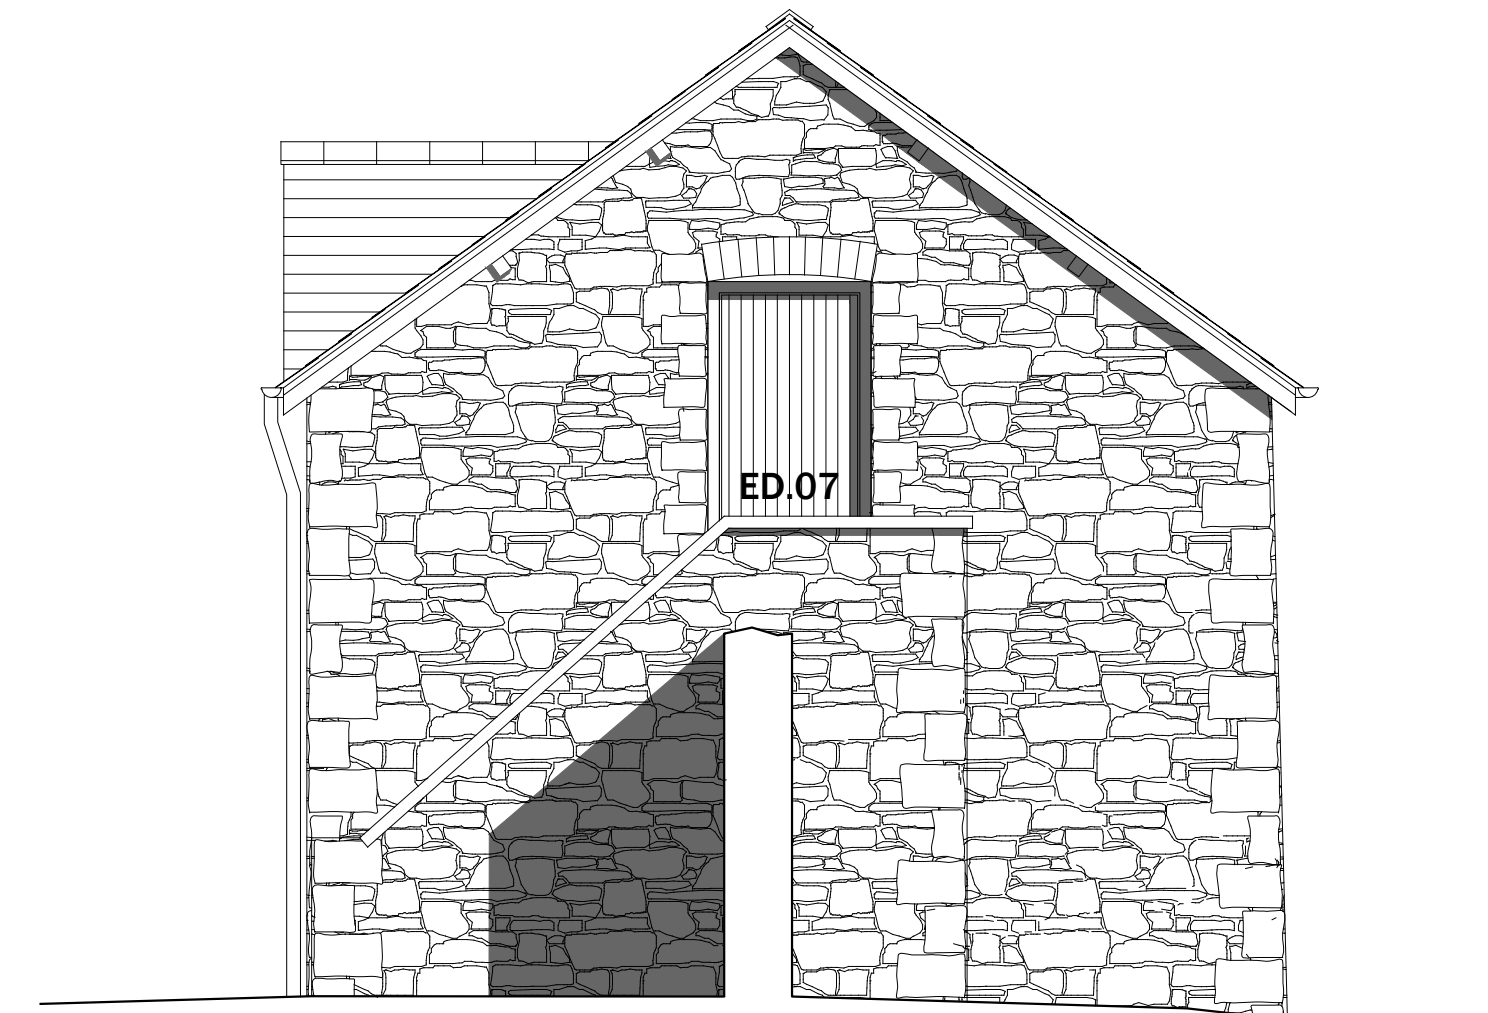

2 EXISTING SOUTH ELEVATION
SCALE 1:50

status: S3 - LBC

client: GAINA & DAVID MORGAN

project: MARLAS FARM HAY BARN CONVERSION

title: EXISTING NORTH & SOUTH ELEVATIONS

revision: P02

drawn by: RH

approved by: RH

date: 24.01.24

job no: 2023-03

scale + size: 1:50@A1L

Initiate Architecture Ltd
40a Caroline St
Bridgend, CF31 1DQ
ross@initiatearchitecture.com
+447415065445
initiatearchitecture.com


notes

1. Drawings are based on survey data and may not accurately represent what is physically present.
2. Do not scale from this drawing. All dimensions to be site verified by the contractor before proceeding.
3. All dimensions are in millimetres unless noted otherwise.
4. Initiate Architecture Ltd shall be notified in writing of any discrepancies.

revisions

REV	DATE	DRAWN	APP.	NOTES
P01	02.06.23	RH	RH	first issue
P02	24.01.24	RH	RH	LBC issue

project north
not to scale

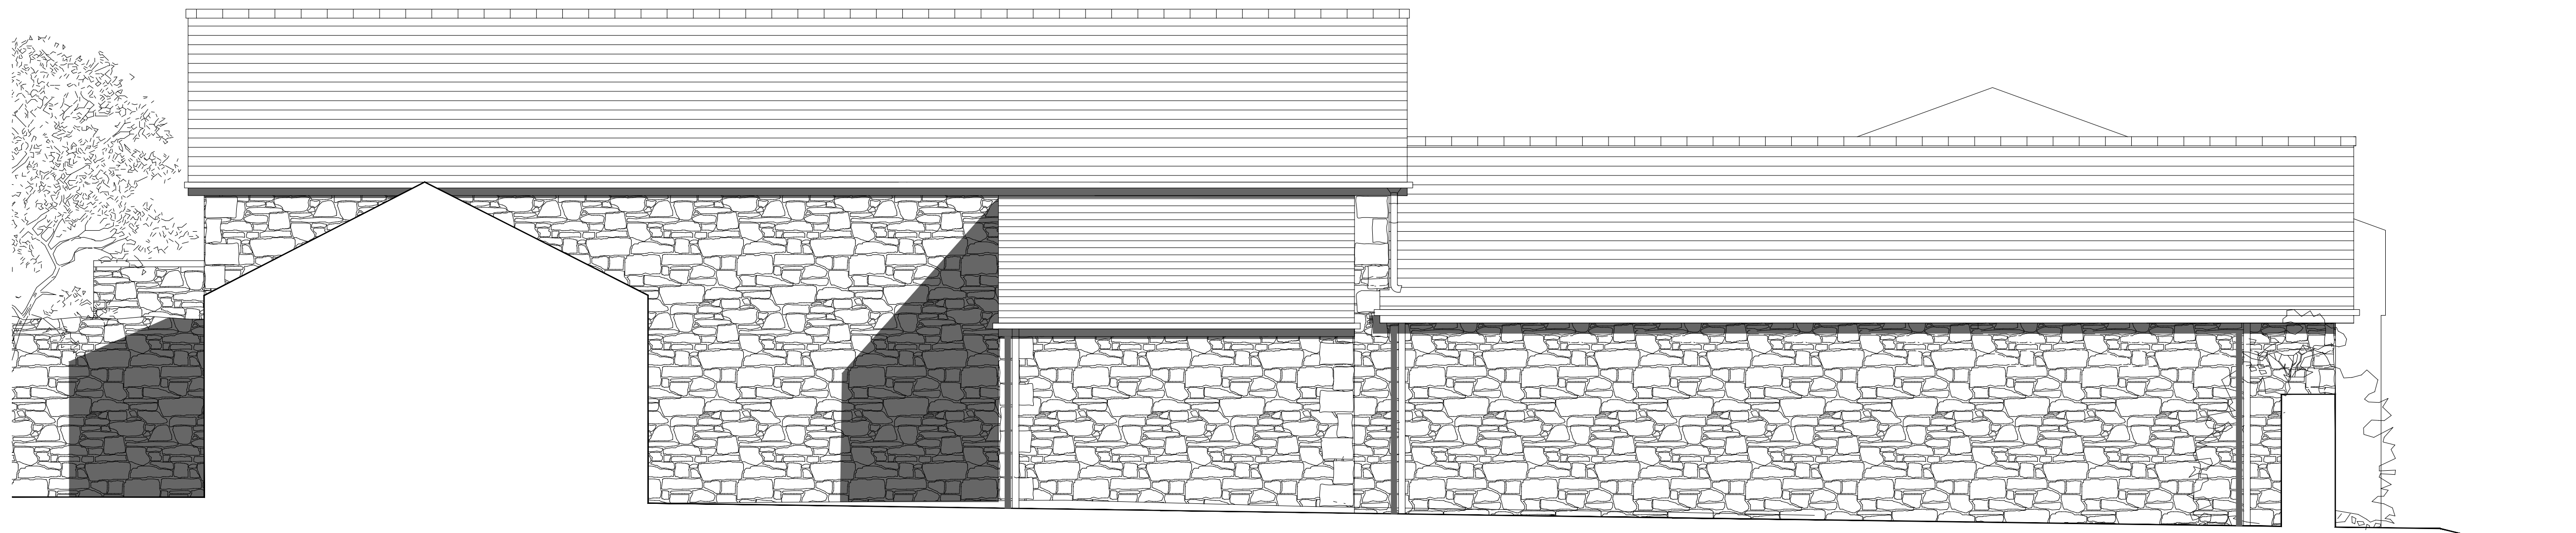

status: **S3 - LBC**

client: **GAINA & DAVID MORGAN**

project: **MARLAS FARM HAY BARN CONVERSION**

title: **EXISTING EAST ELEVATIONS**

revision: **P02**

drawn by: **RH**

approved by: **RH**

date: **24.01.24**

job no: **2023-03**

scale + size: **1:50@A1L**

1 EXISTING EAST ELEVATION
SCALE 1:50

Initiate Architecture Ltd
 40a Caroline St
 Bridgend, CF31 1DQ
 ross@initiatearchitecture.com
 +447415065445
 initiatearchitecture.com


notes

1. Drawings are based on survey data and may not accurately represent what is physically present.
2. Do not scale from this drawing. All dimensions to be site verified by the contractor before proceeding.
3. All dimensions are in millimetres unless noted otherwise.
4. Initiate Architecture Ltd shall be notified in writing of any discrepancies.

revisions

REV	DATE	DRAWN	APP.	NOTES
P01	02.06.23	RH	RH	first issue
P02	24.01.24	RH	RH	LBC issue

project north
 not to scale

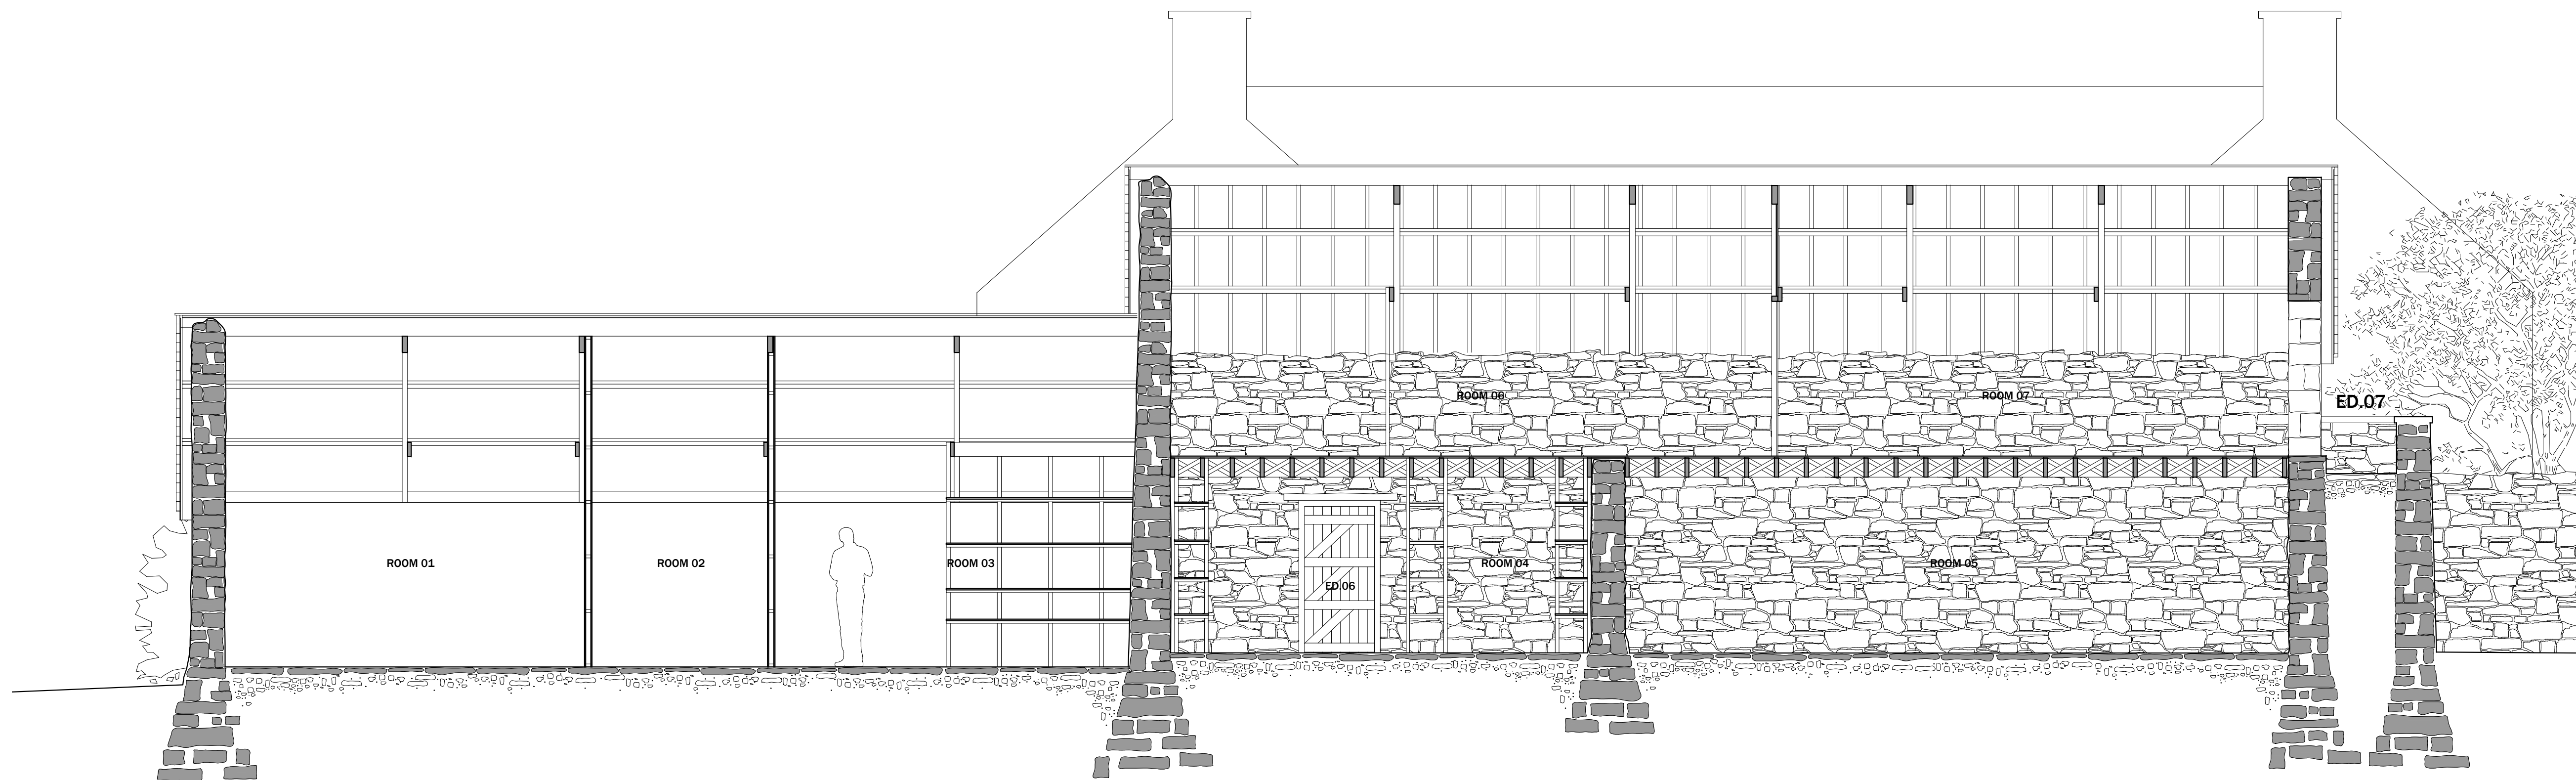

status: **S3 - LBC**

client: **GAINA & DAVID MORGAN**

project: **MARLAS FARM HAY BARN CONVERSION**

title: **EXISTING LONG SECTION**

revision: **P02**

drawn by: **RH**

approved by: **RH**

date: **24.01.24**

job no: **2023-03**

scale + size: **1:50@A1L**

1 EXISTING LONG SECTION
 SCALE 1:50

Initiate Architecture Ltd
 40a Caroline St
 Bridgend, CF31 1DQ
 ross@initiatearchitecture.com
 +447415065445
 initiatearchitecture.com


notes

1. Drawings are based on survey data and may not accurately represent what is physically present.
2. Do not scale from this drawing. All dimensions to be site verified by the contractor before proceeding.
3. All dimensions are in millimetres unless noted otherwise.
4. Initiate Architecture Ltd shall be notified in writing of any discrepancies.

revisions

REV	DATE	DRAWN	APP.	NOTES
P01	02.06.23	RH	RH	first issue
P02	24.01.24	RH	RH	LBC issue

project north
 not to scale

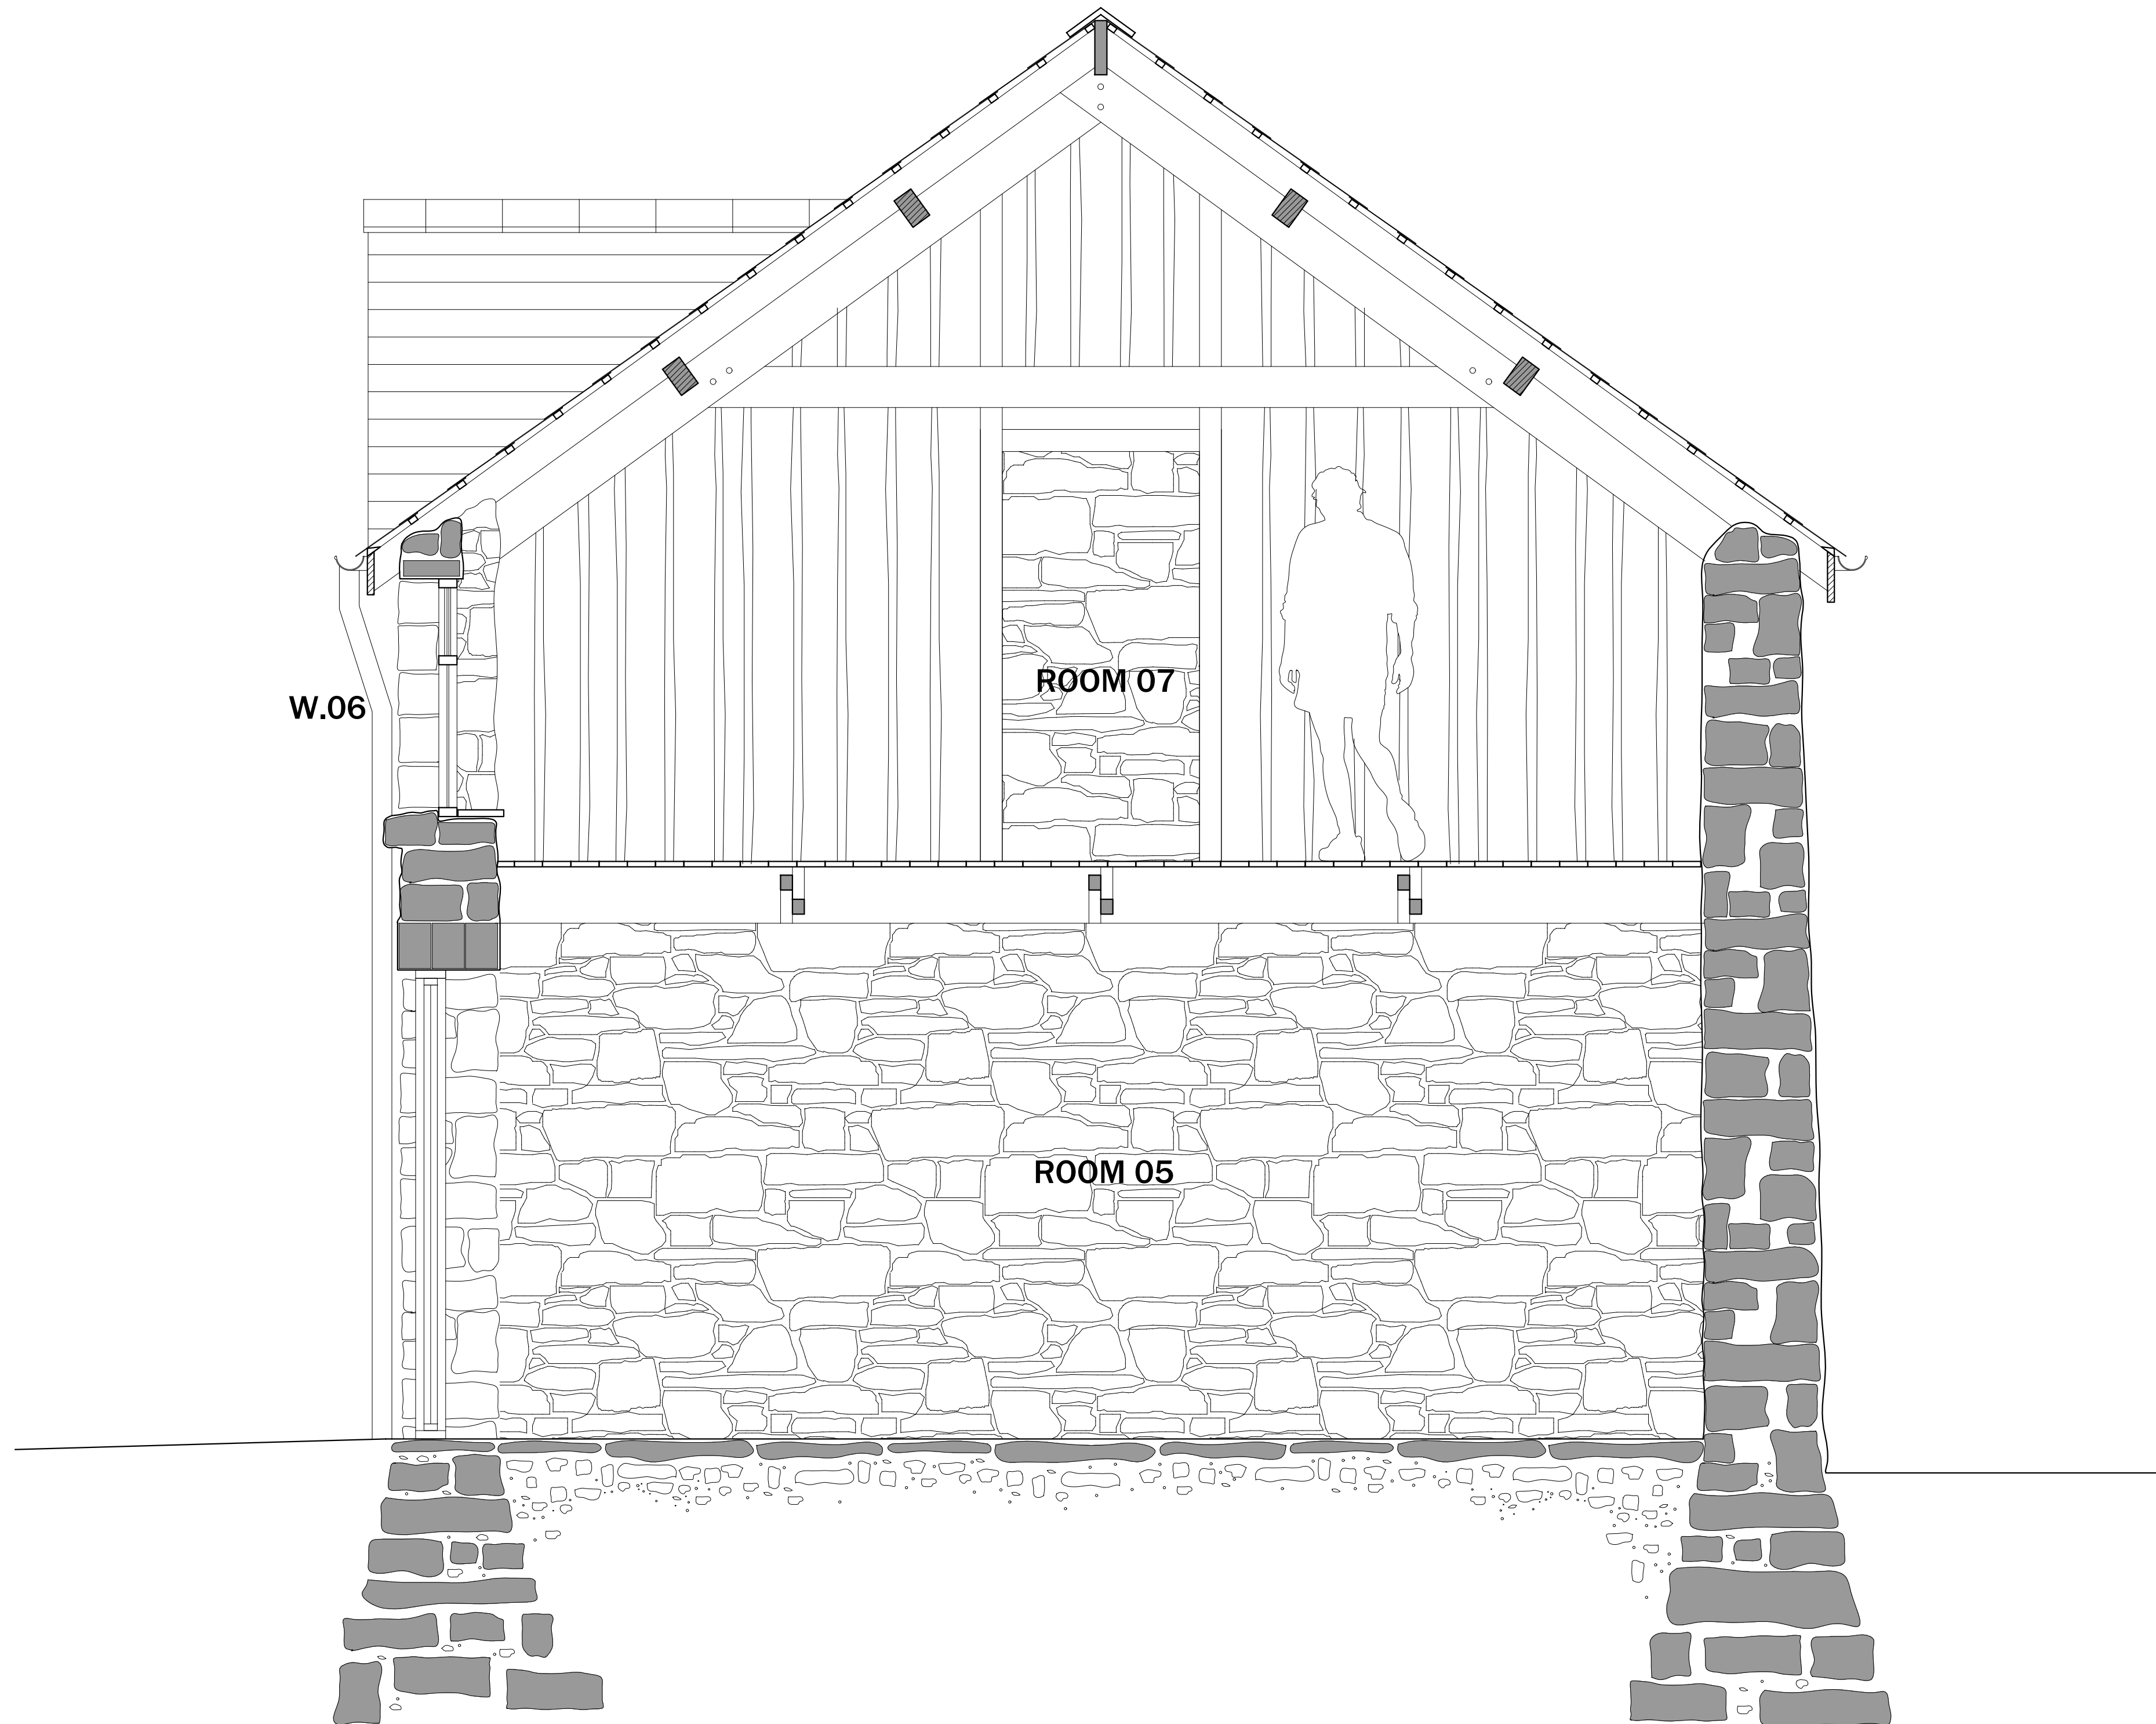

status: S3 - LBC

client: GAINA & DAVID MORGAN

project: MARLAS FARM HAY BARN CONVERSION

title: EXISTING CROSS SECTION A

revision: P02

drawn by: RH

approved by: RH

date: 24.01.24

job no: 2023-03

scale + size: 1:20@A1L

1 EXISTING CROSS SECTION A
 SCALE 1:20

Initiate Architecture Ltd
 40a Caroline St
 Bridgend, CF31 1DQ
 ross@initiatearchitecture.com
 +447415065445
 initiatearchitecture.com


notes

1. Drawings are based on survey data and may not accurately represent what is physically present.
2. Do not scale from this drawing. All dimensions to be site verified by the contractor before proceeding.
3. All dimensions are in millimetres unless noted otherwise.
4. Initiate Architecture Ltd shall be notified in writing of any discrepancies.

revisions

REV	DATE	DRAWN	APP.	NOTES
P01	02.06.23	RH	RH	first issue
P02	24.01.24	RH	RH	LBC issue

project north
 not to scale

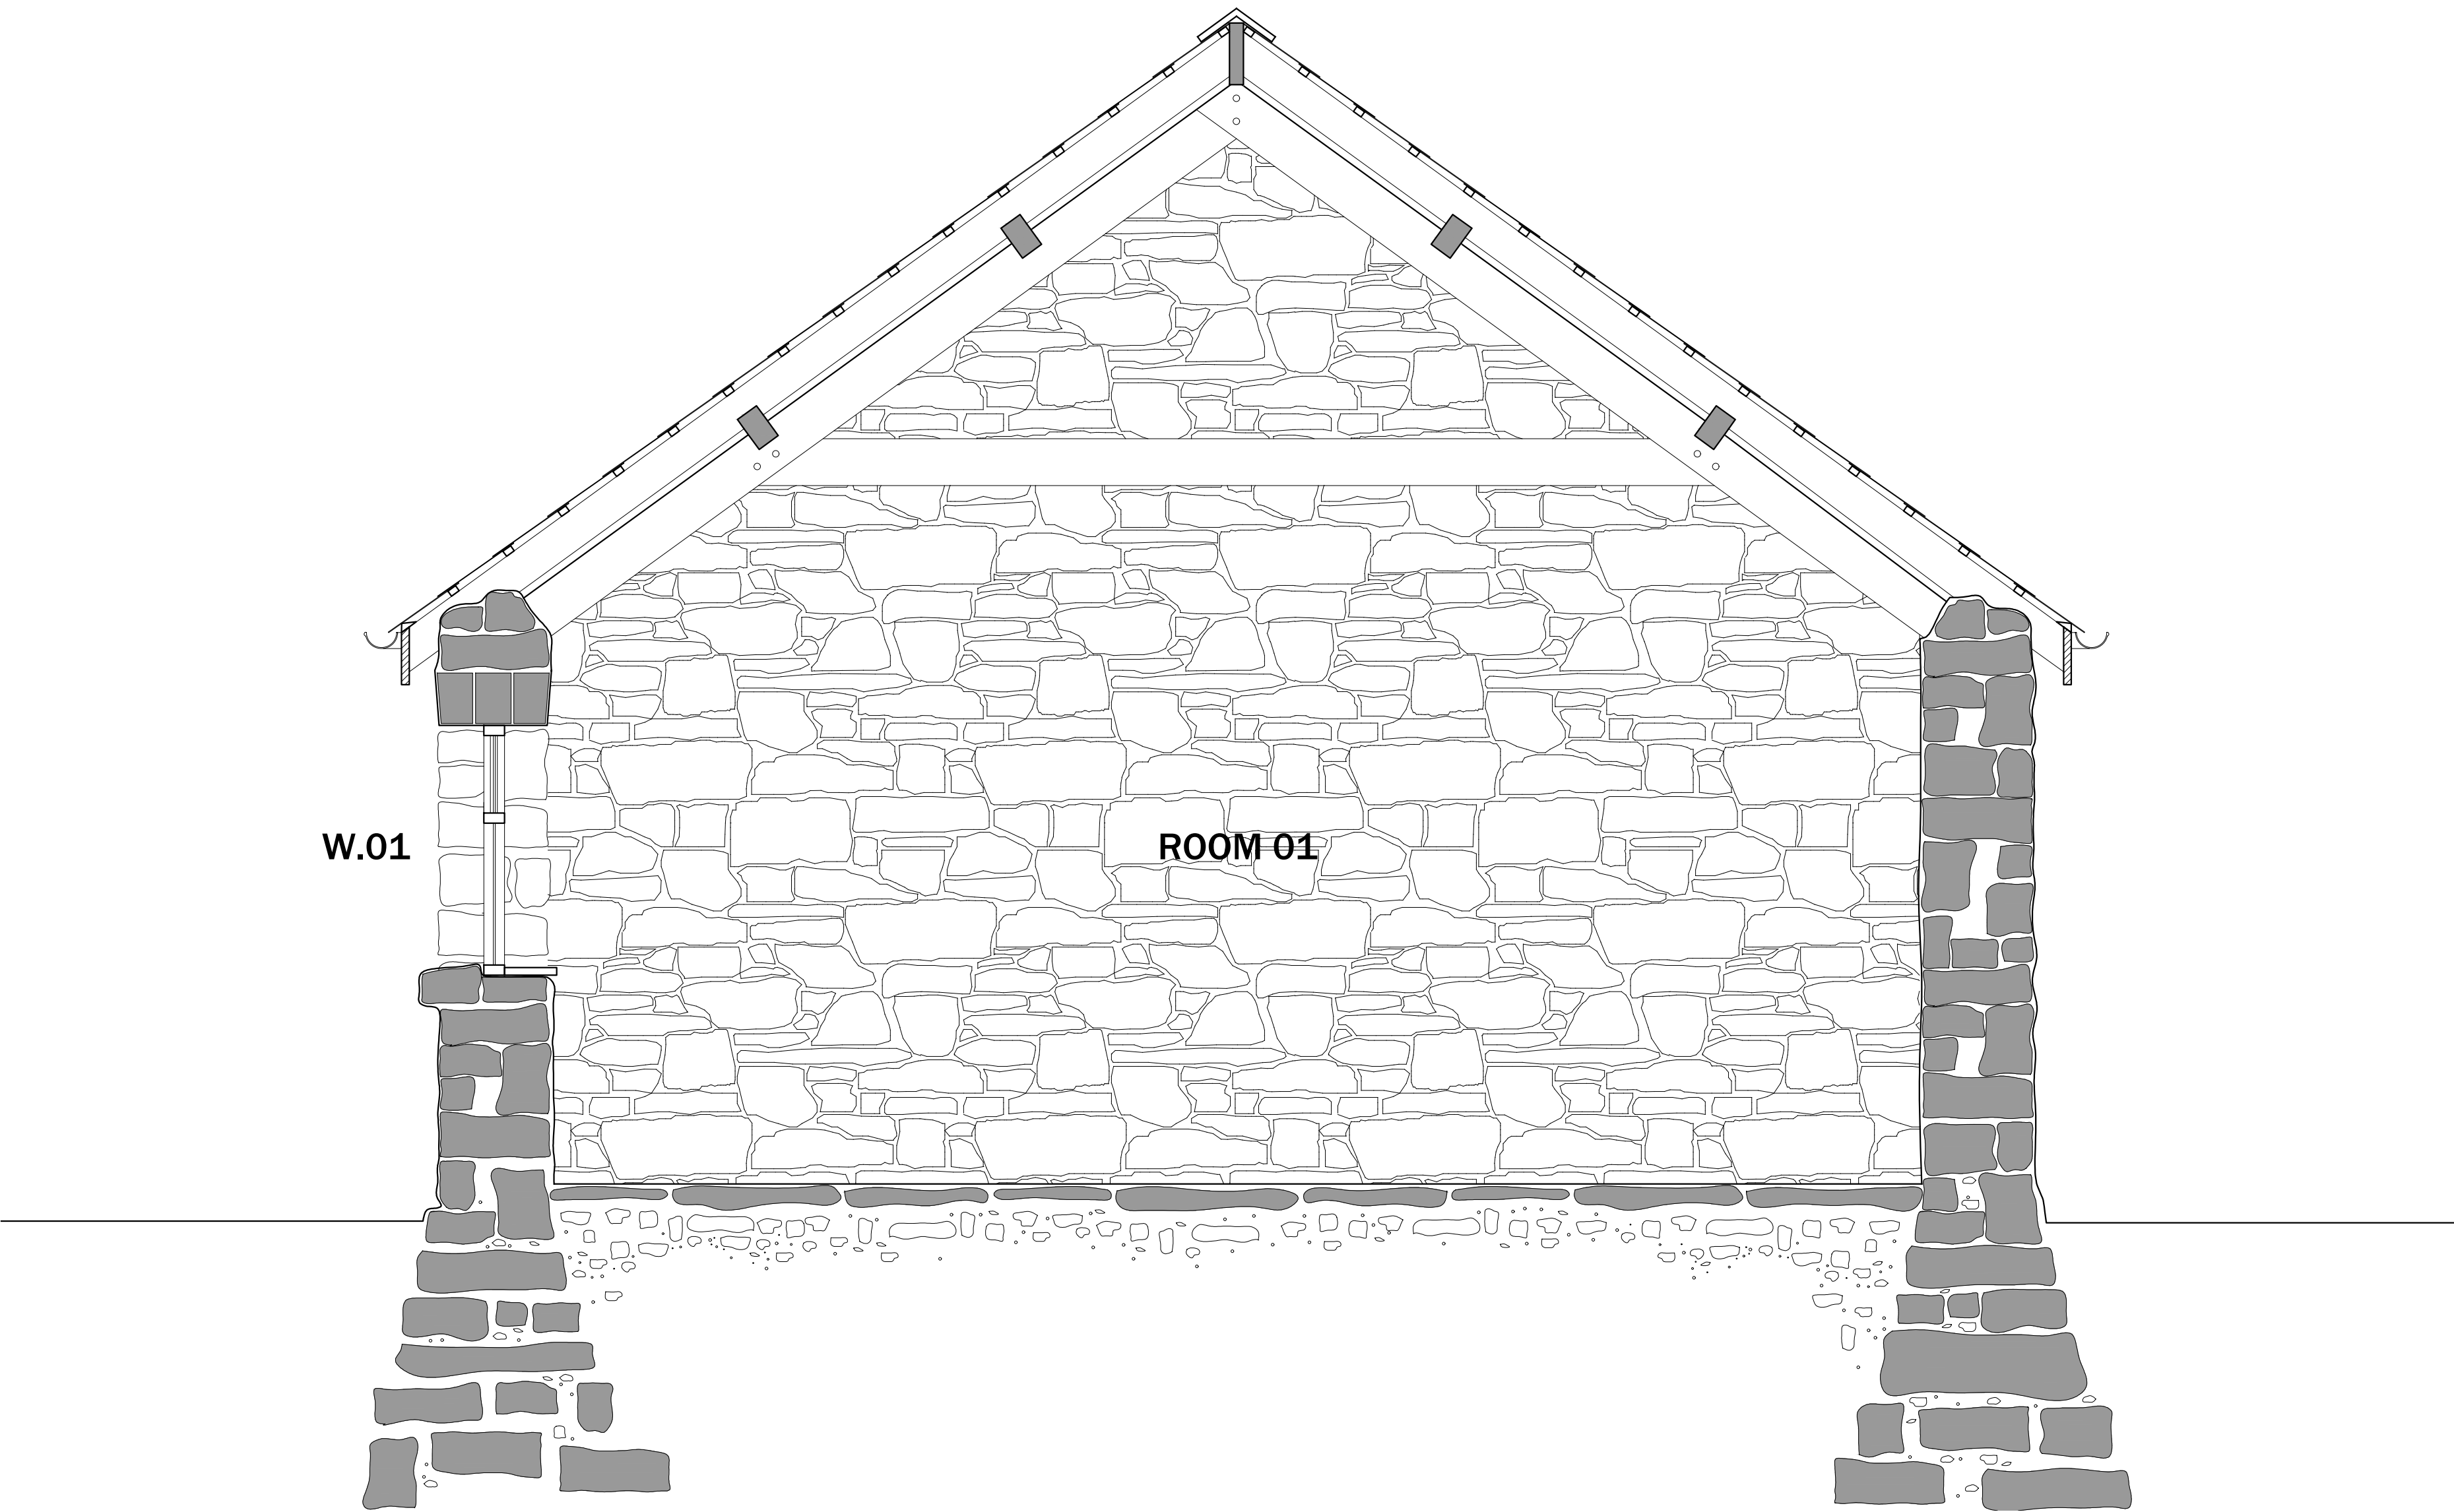

status: **S3 - LBC**

client: **GAINA & DAVID MORGAN**

project: **MARLAS FARM HAY BARN CONVERSION**

title: **EXISTING CROSS SECTION B**

revision: **P02**

drawn by: **RH**

approved by: **RH**

date: **24.01.24**

job no: **2023-03**

scale + size: **1:20@A1L**

1 EXISTING CROSS SECTION B
 SCALE 1:20