



SCALE BAR - METRES

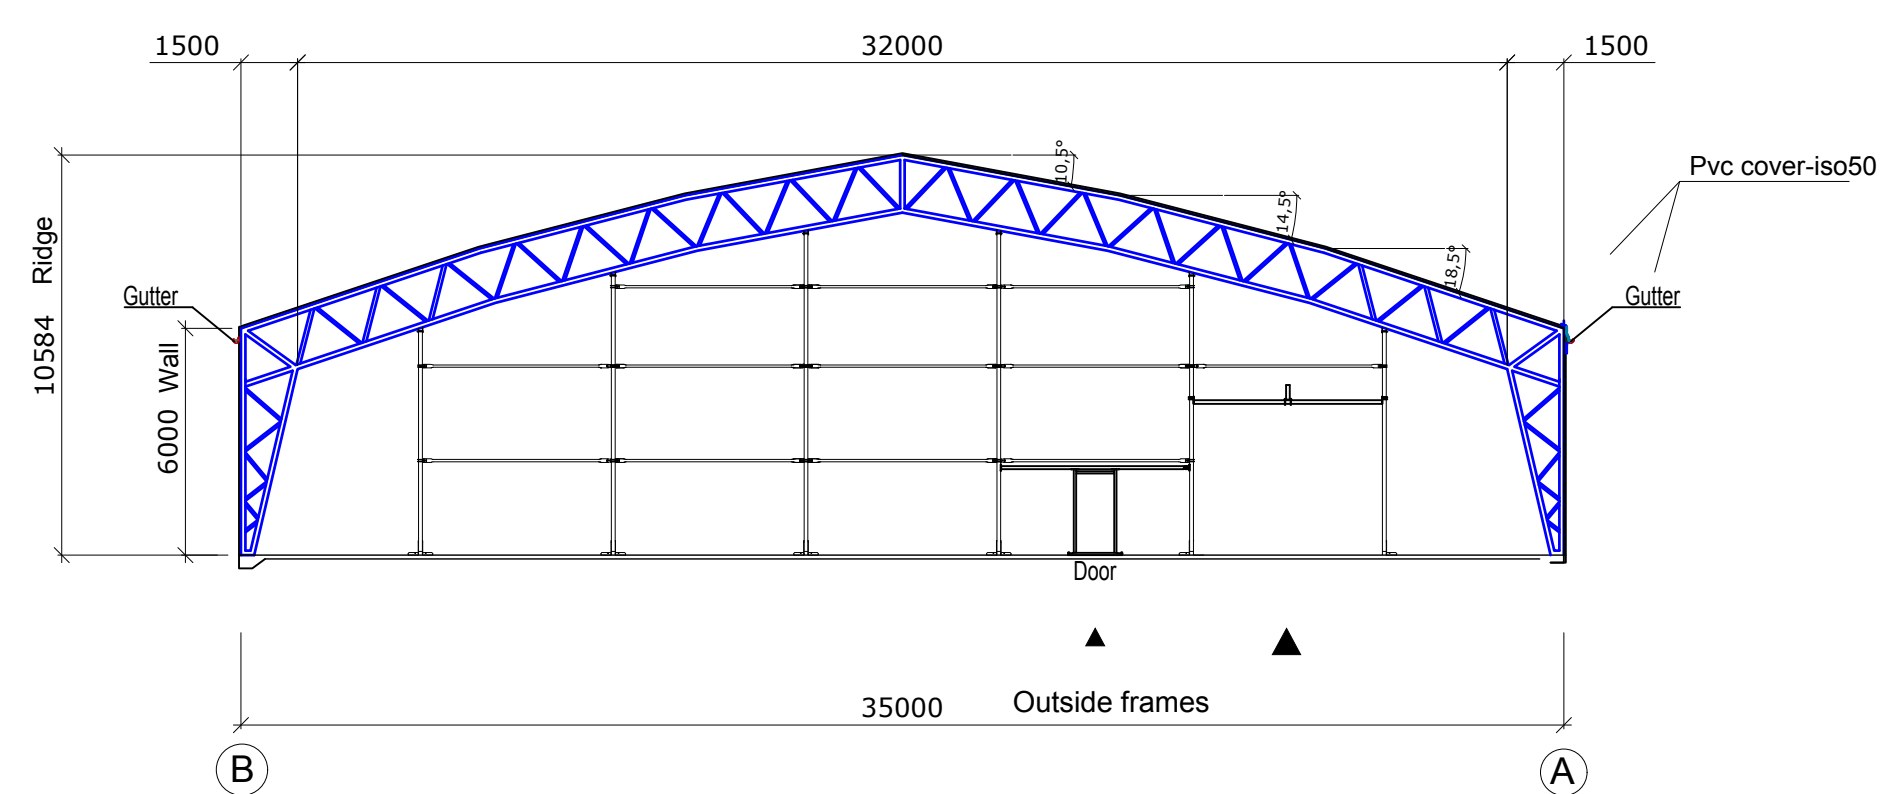

Section  
Dimension is to the  
construction  
Scala 1:200

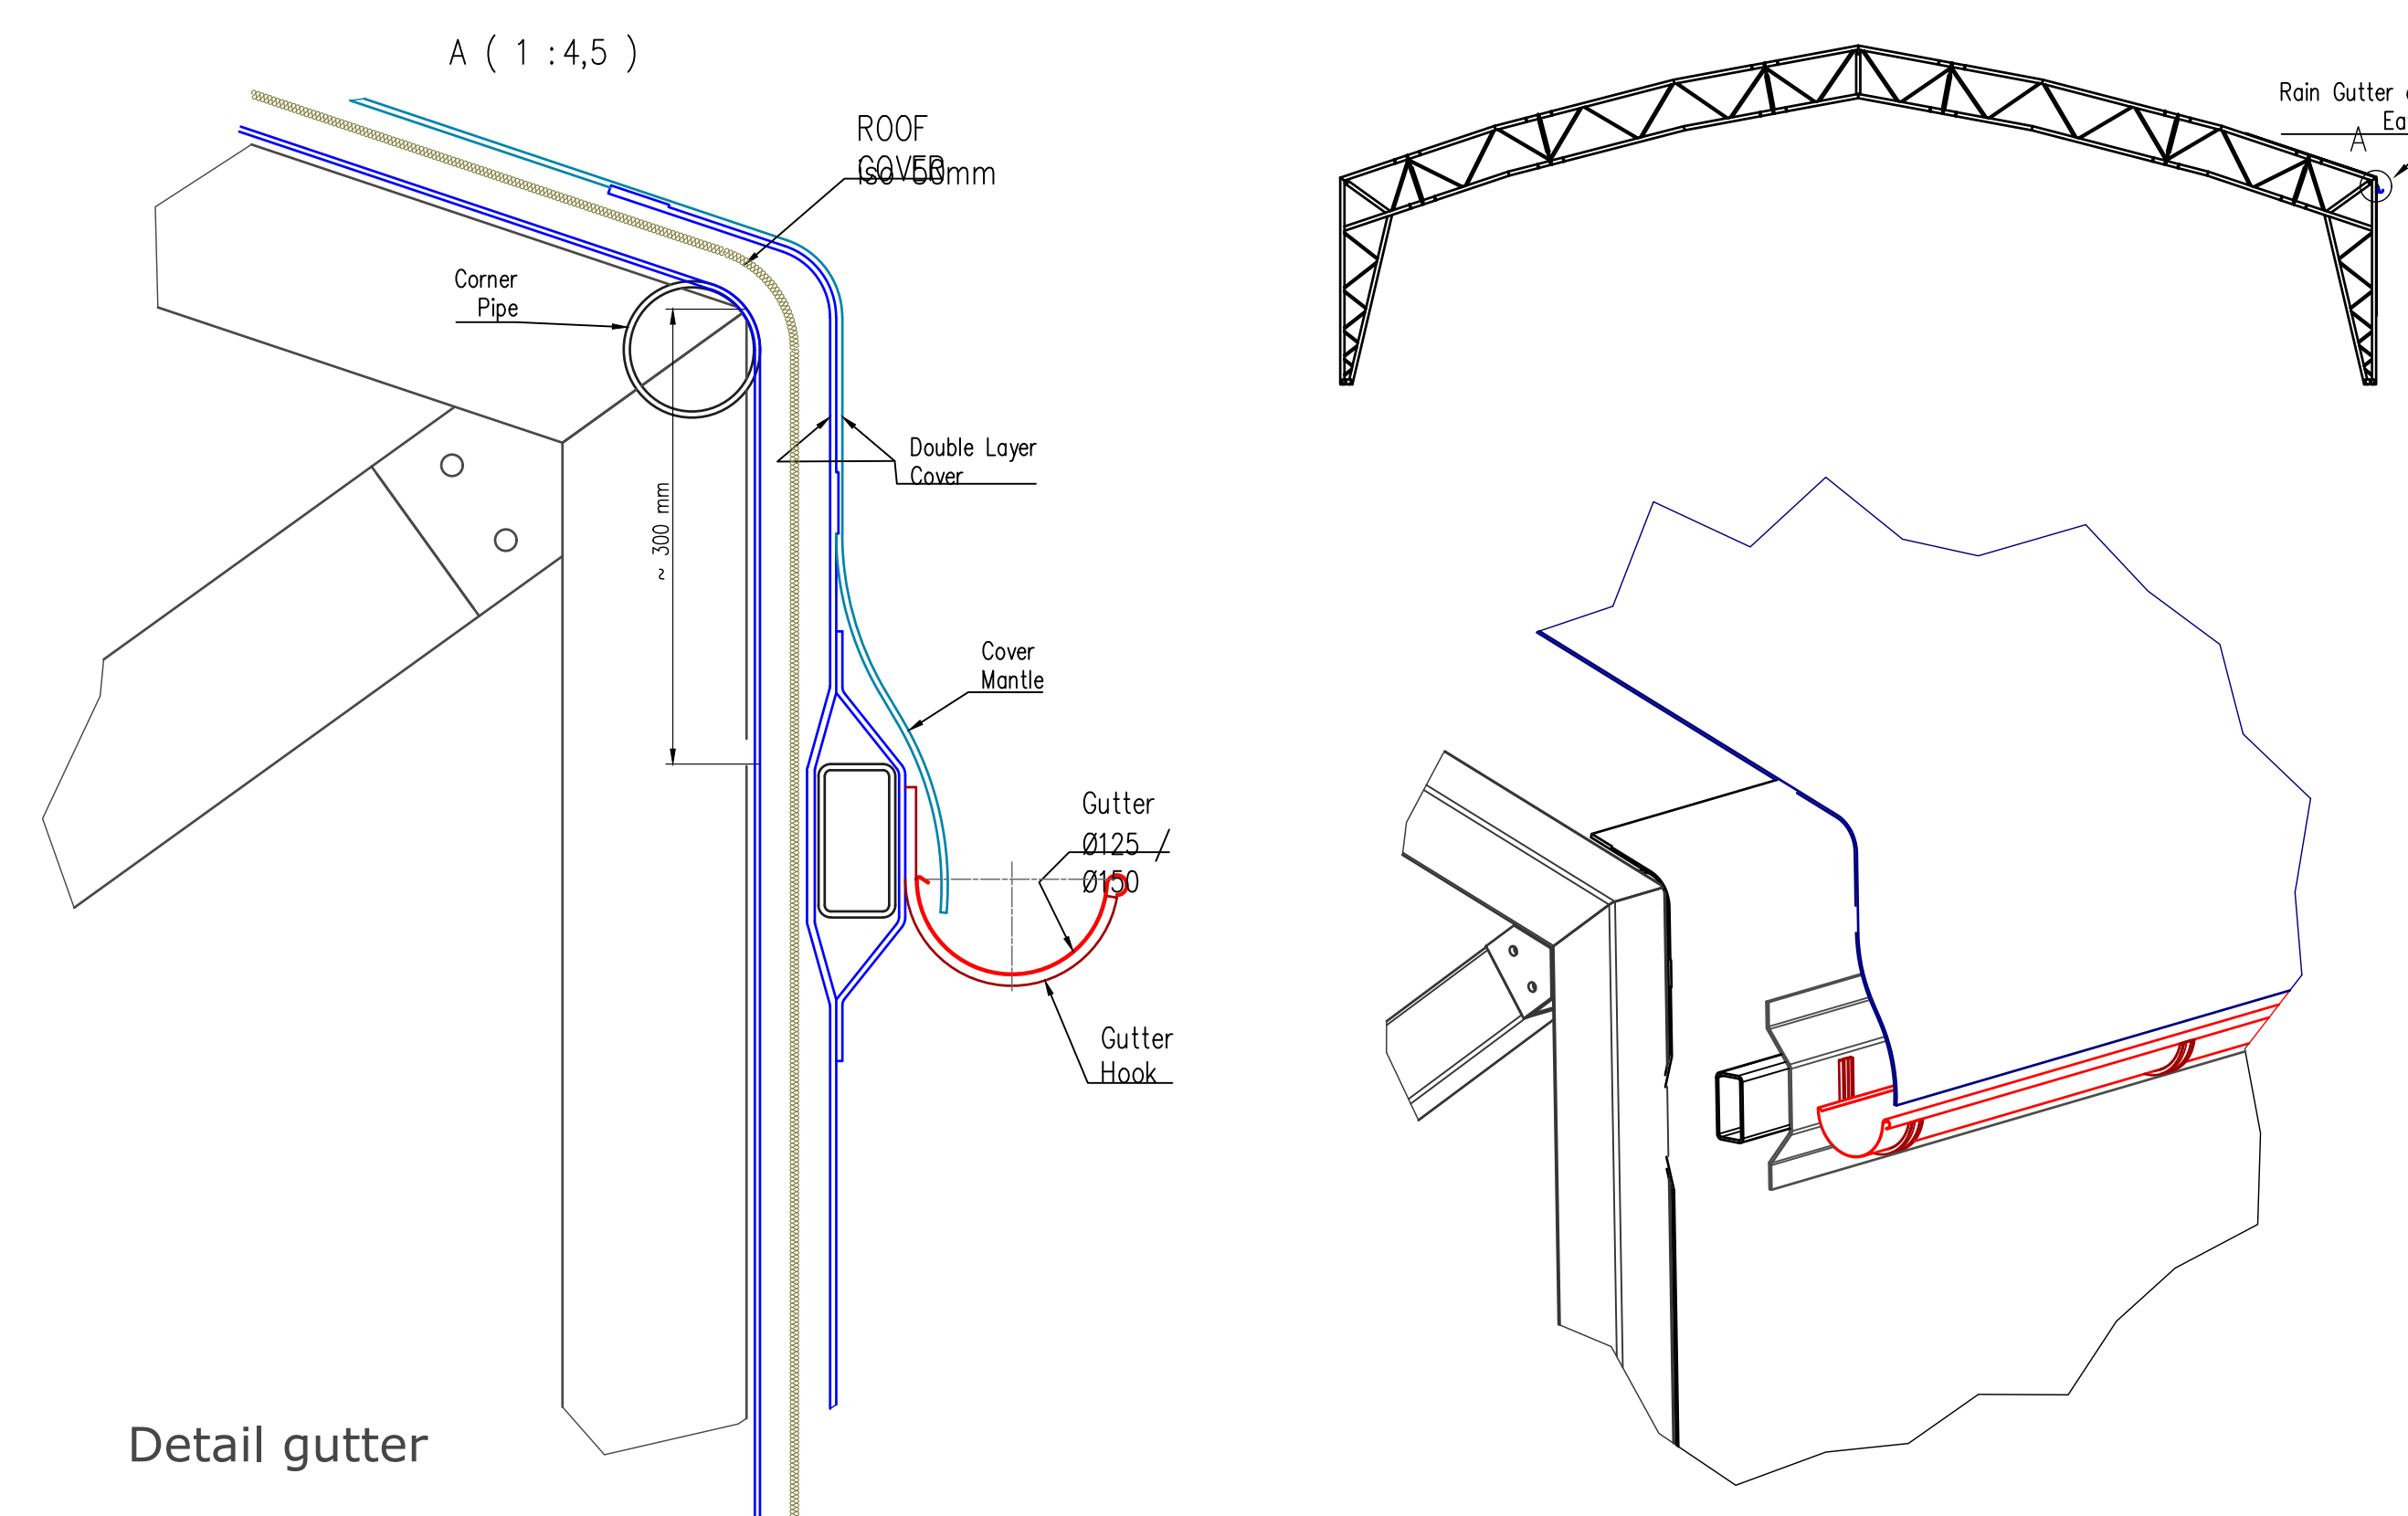

Teknisk info:

Hall/ tent type Hall/tent  
 Konstruksjon Steel  
 Width: 30m  
 Height : 6,0m  
 Length : 120m  
 Takvinkel : 10g 14,5 18,5

Cover:  
 .....  
 Pvc cover: iso 50mm

▶ = Door wxh 1,0m x 2,1m



▶ = Gate

**NISBETS**

Project NISBETS CHEPSTOW - Delta 2000  
 Location Newhouse Farm Industrial Estate NP16 6UD  
 Title ROOF PLAN - TEMP STRUCTURE  
 Date 04.03.2024  
 Scale 1:200 @ A0


Drawn By GS  
 Drawing No. NIS C ROOF PLAN 07

The information in this drawing is confidential and should not be disclosed to others without the written permission of Nisbets. Site dimensions where indicated to be checked. If encountered, discrepancies between drawing/specification, contact Nisbets for clarification. RESPONSIBILITY IS NOT ACCEPTED FOR ERRORS MADE BY OTHERS IN SCALING FROM THIS DRAWING. ALL CONSTRUCTION INFORMATION SHOULD BE TAKEN FROM FIGURED DIMENSIONS ONLY.

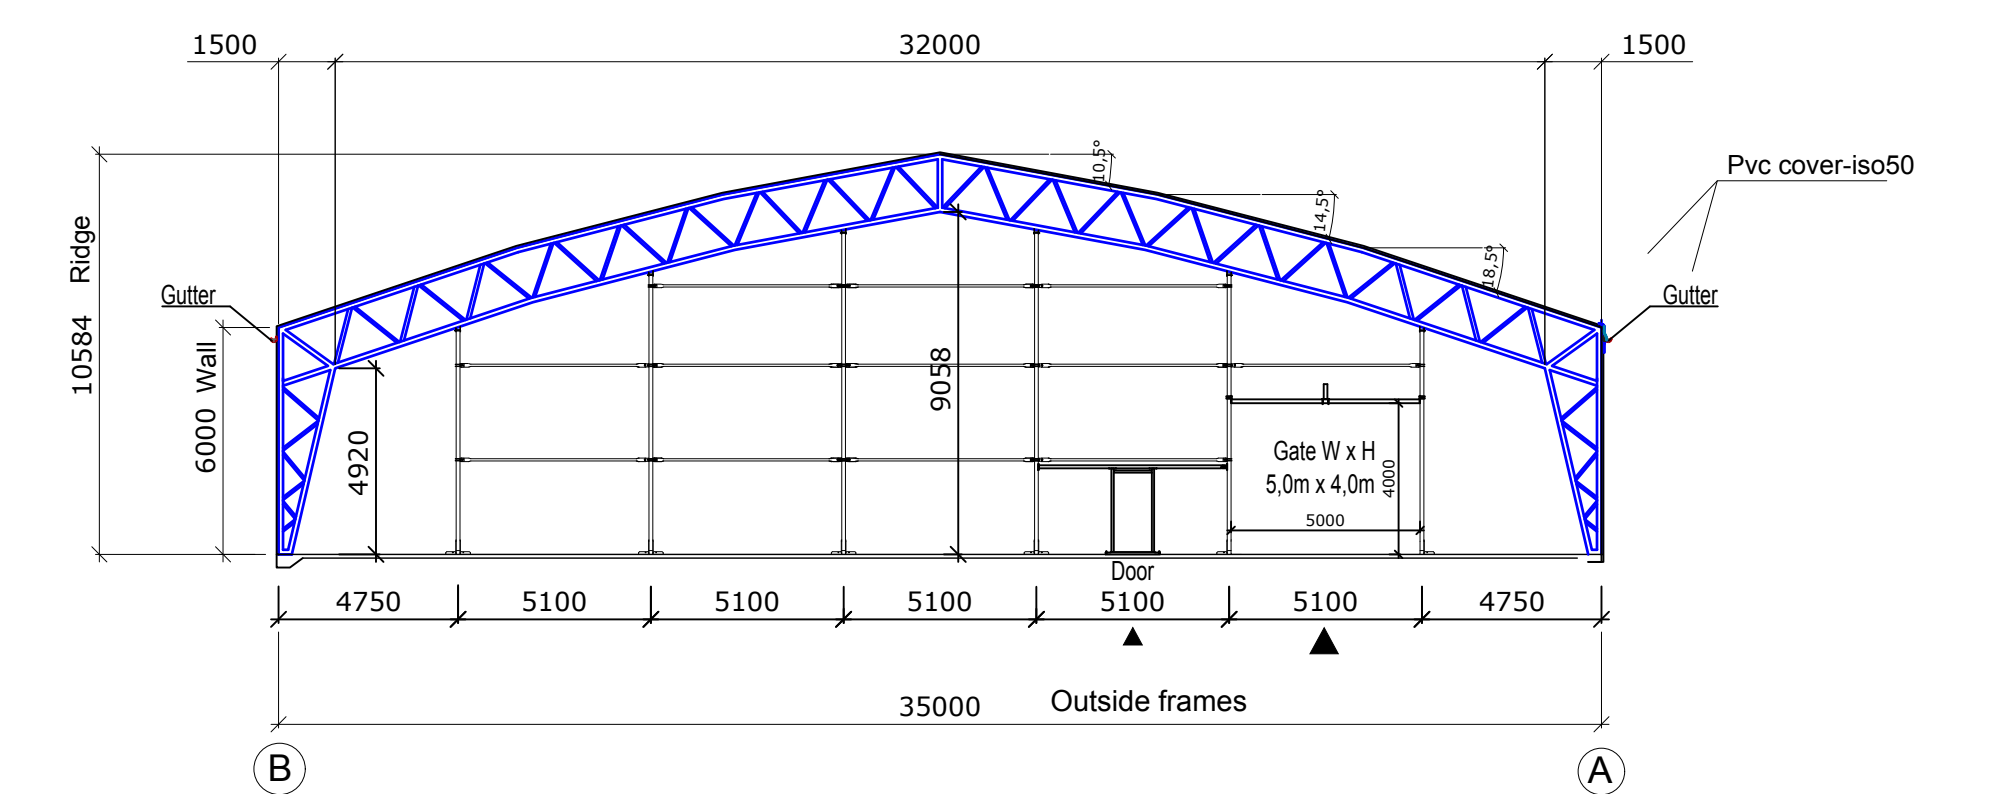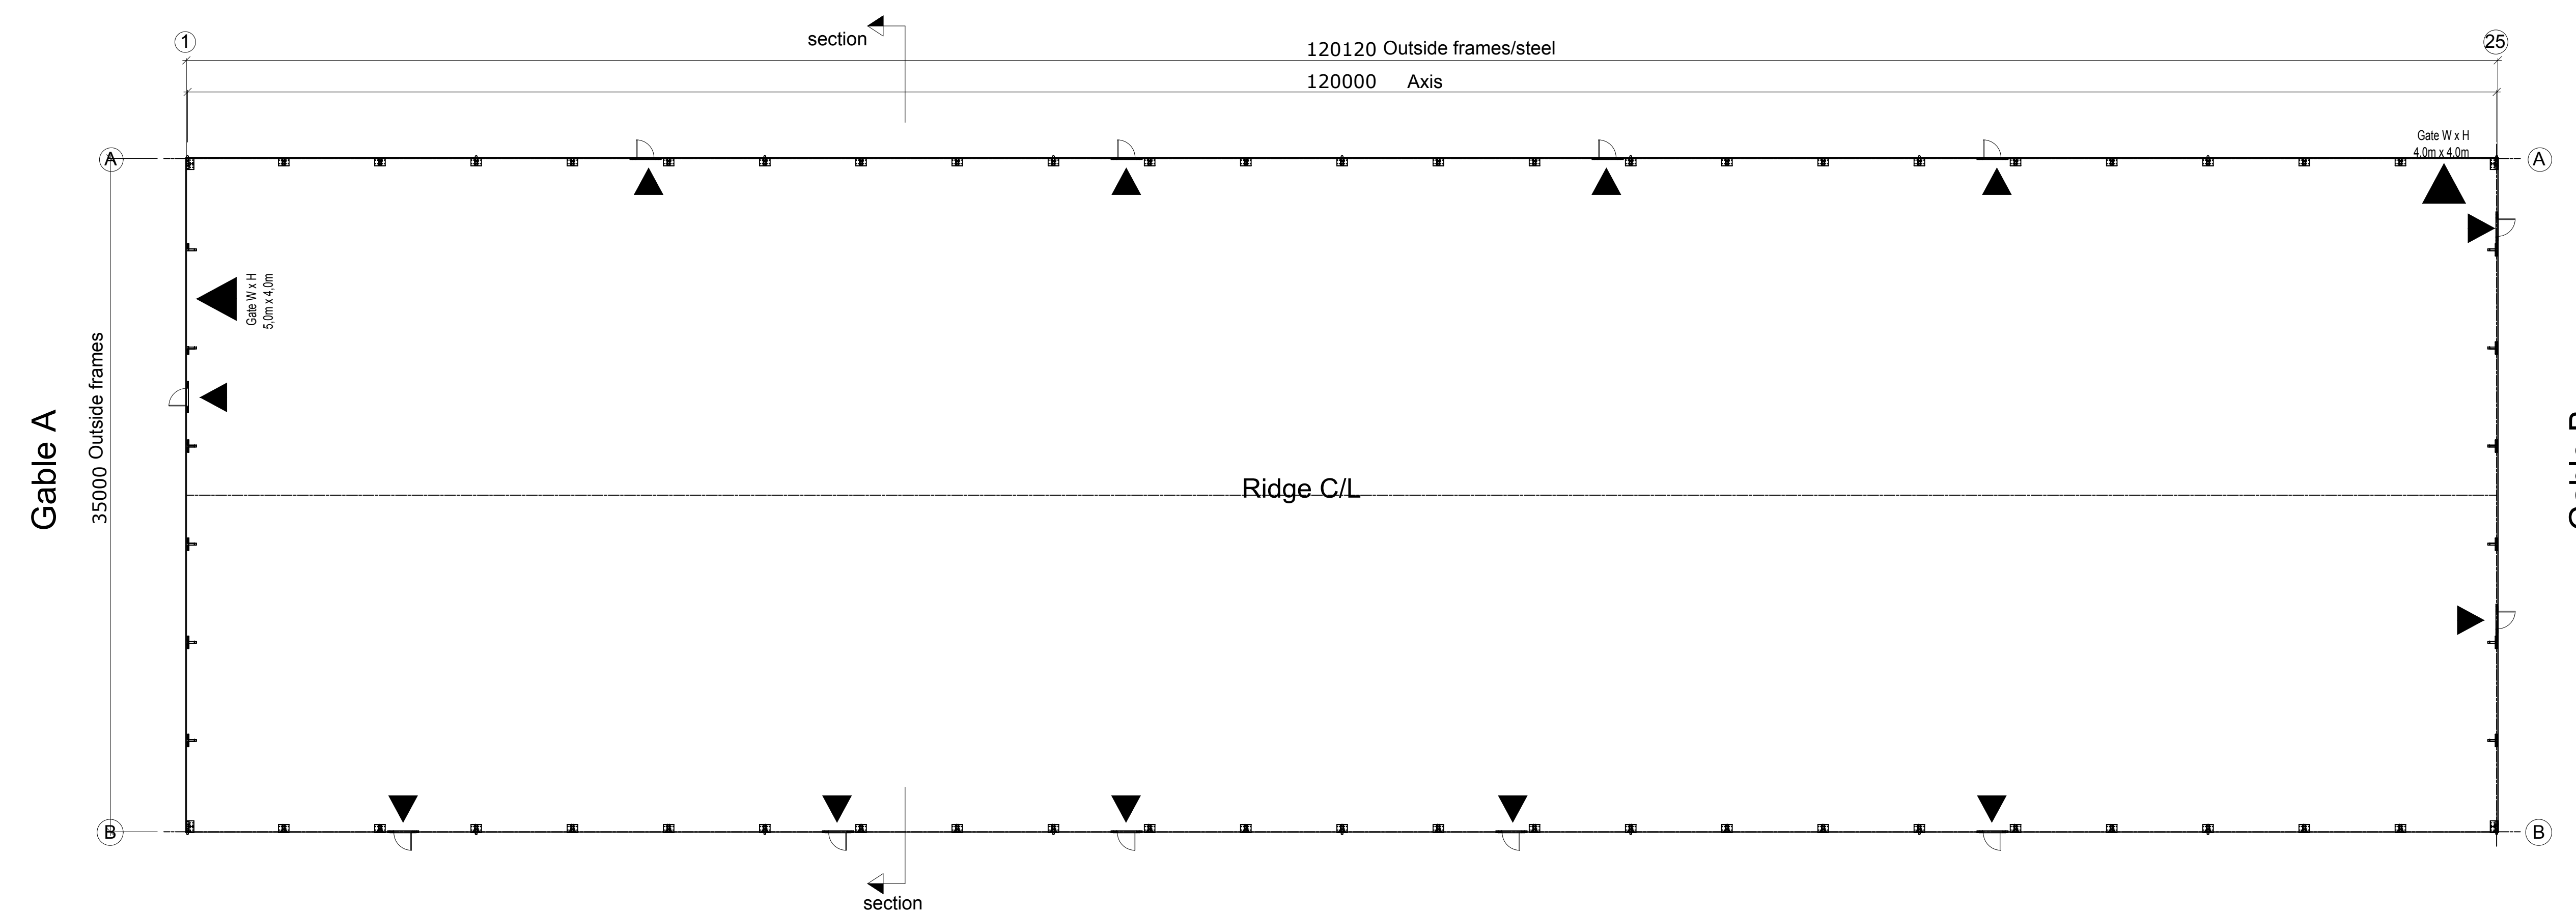

Section  
Dimension is to the  
construction  
Scala 1:200

- ▶ = Door wxh 1,0m x 2,1m
- ▶ = Gate

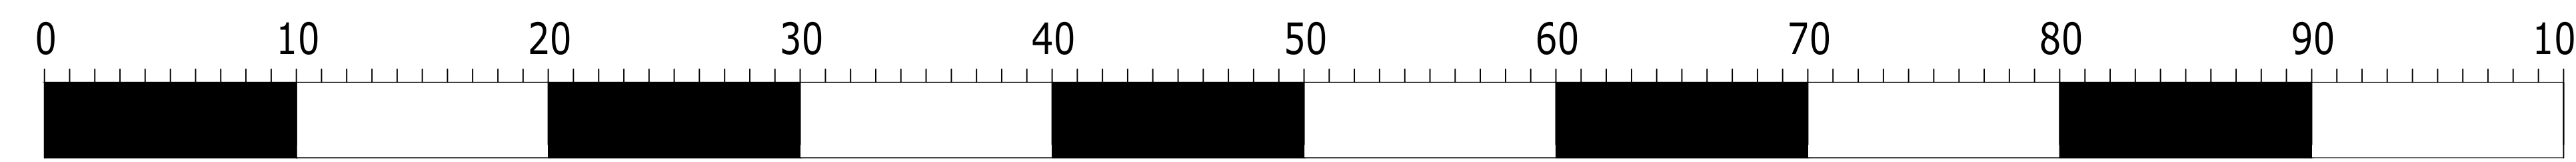

SCALE BAR - METRES




Teknisk info:	
Hall/ tent type	Hall/tent
Konstruksjon	Steel
Width:	30m
Height	6,0m
Length	: 120m
Takvinkel	: 10g 14,5 18,5
Cover:	.....
	Pvc cover: iso 50mm

**NISBETS**


Project NISBETS CHEPSTOW - Delta 2000  
 Location Newhouse Farm Industrial Estate NP16 6UD  
 Title FLOOR PLAN - TEMP STRUCTURE  
 Date 04.03.2024  
 Scale 1:200 @ A0

Drawn By GS  
 Drawing No. NIS C FLOOR PLAN 06


The information in this drawing is confidential and should not be disclosed to others without the written permission of Nisbets. Site dimensions where indicated to be checked. If encountered, discrepancies between drawing/specification, contact Nisbets for clarification. RESPONSIBILITY IS NOT ACCEPTED FOR ERRORS MADE BY OTHERS IN SCALING FROM THIS DRAWING. ALL CONSTRUCTION INFORMATION SHOULD BE TAKEN FROM FIGURED DIMENSIONS ONLY.

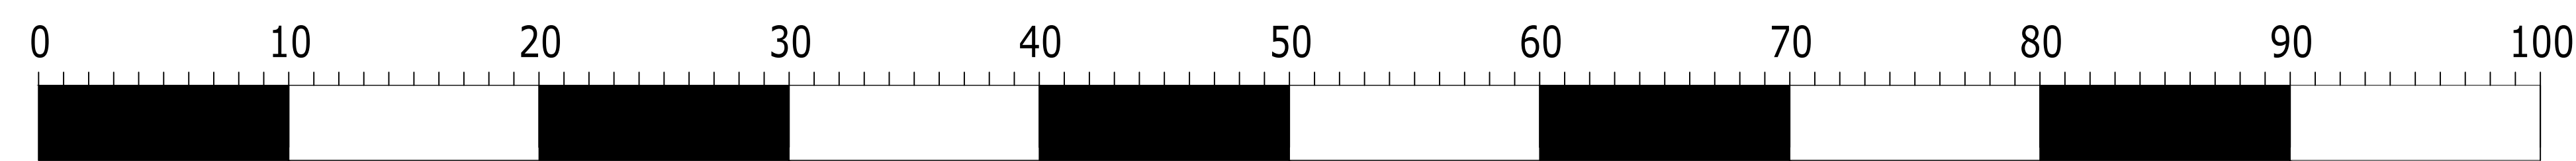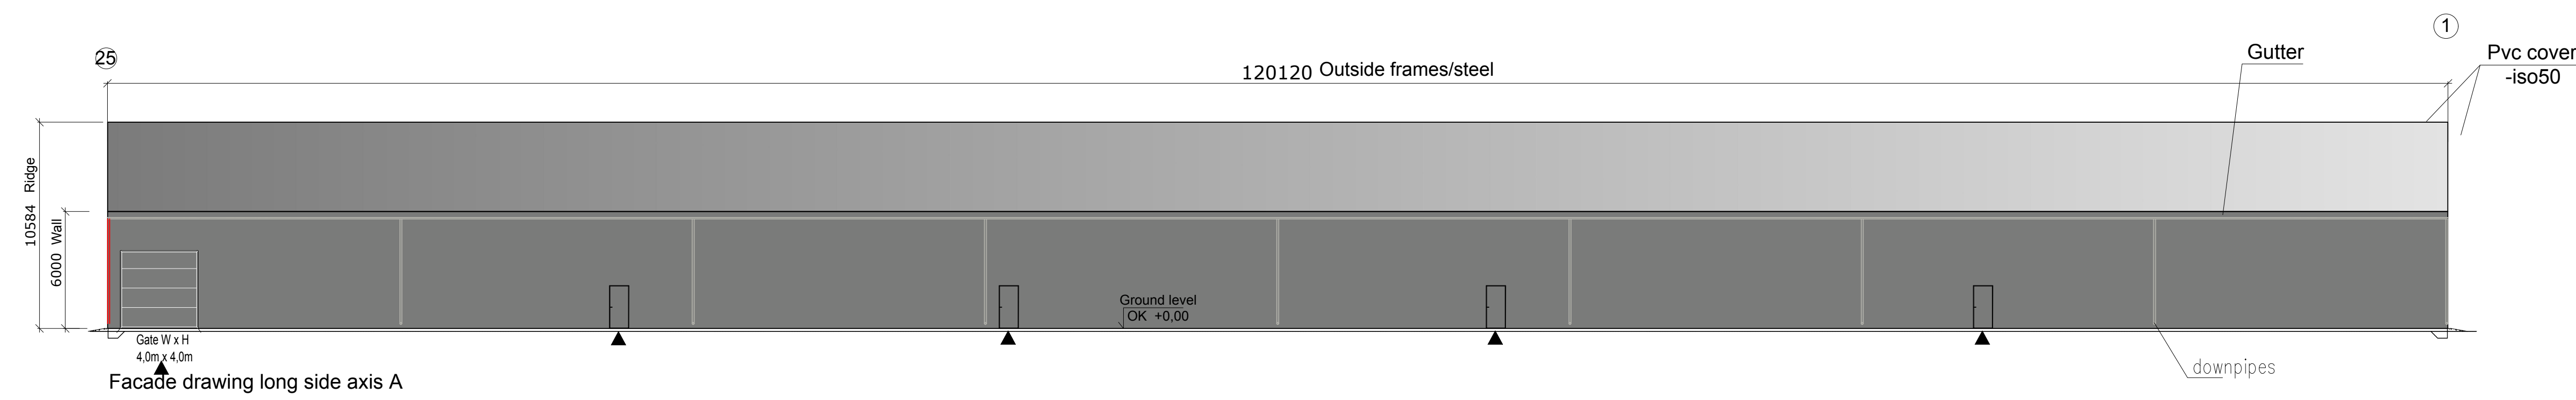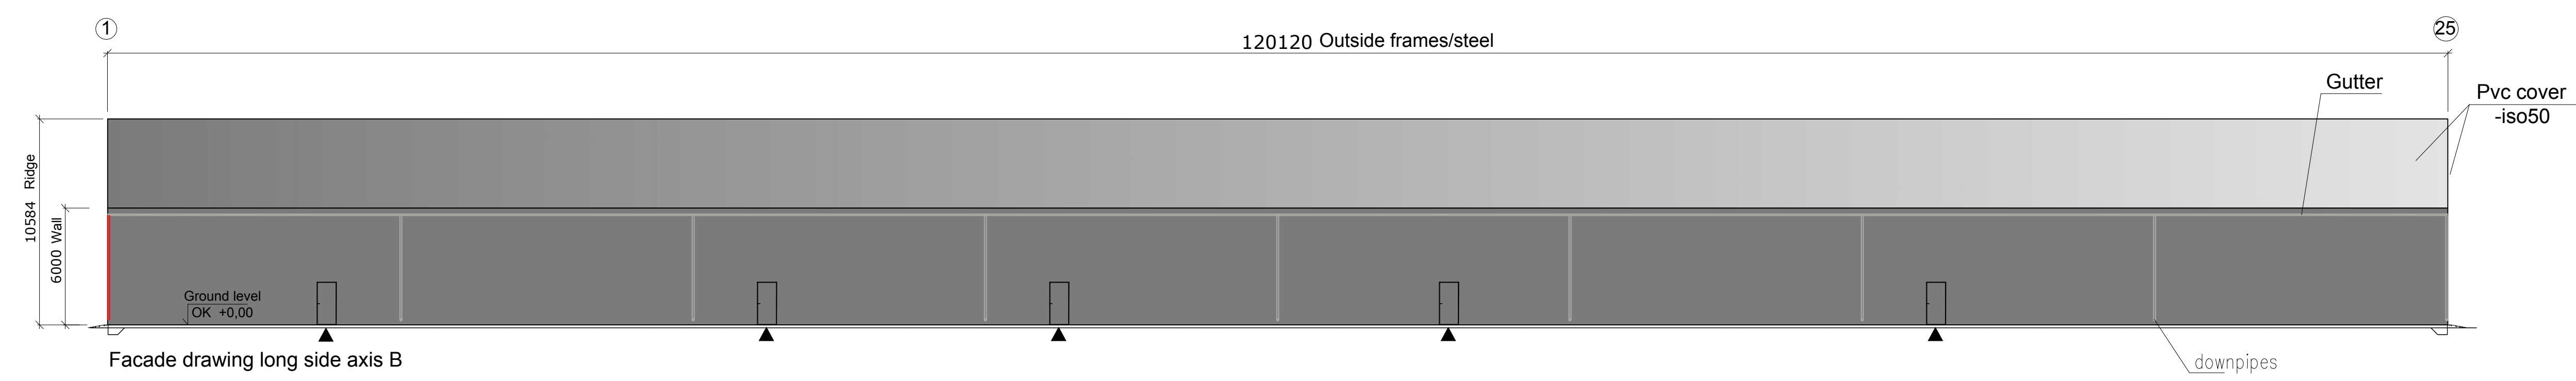


SCALE BAR - METRES

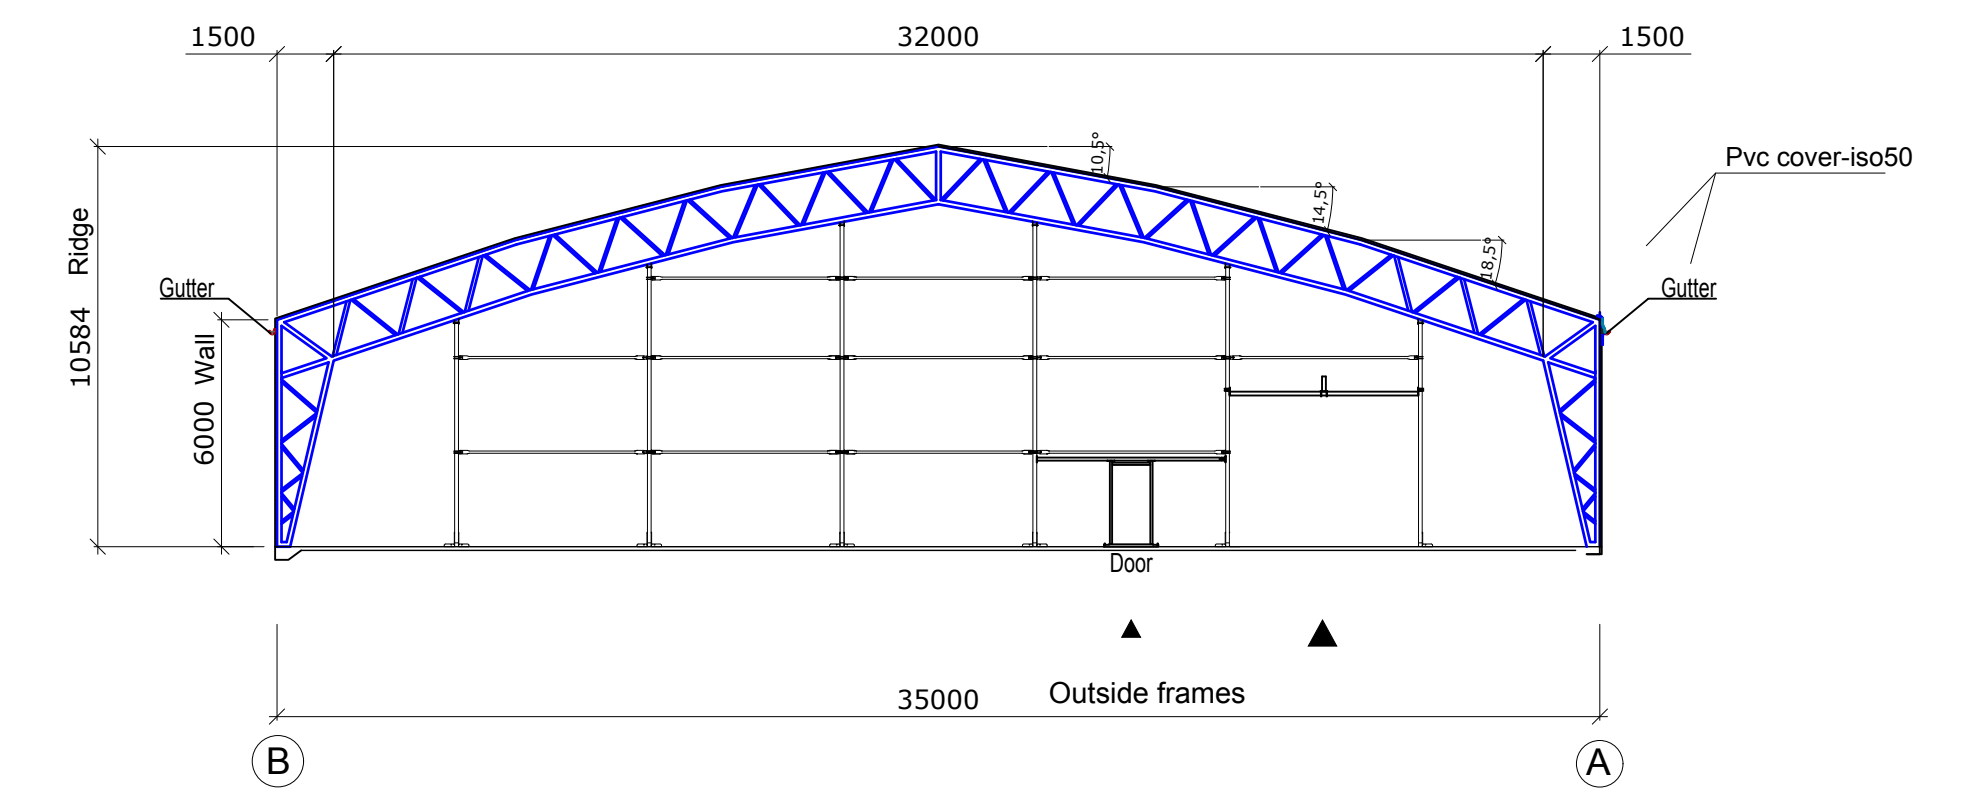

Section  
Dimension is to the  
construction  
Scale 1:200

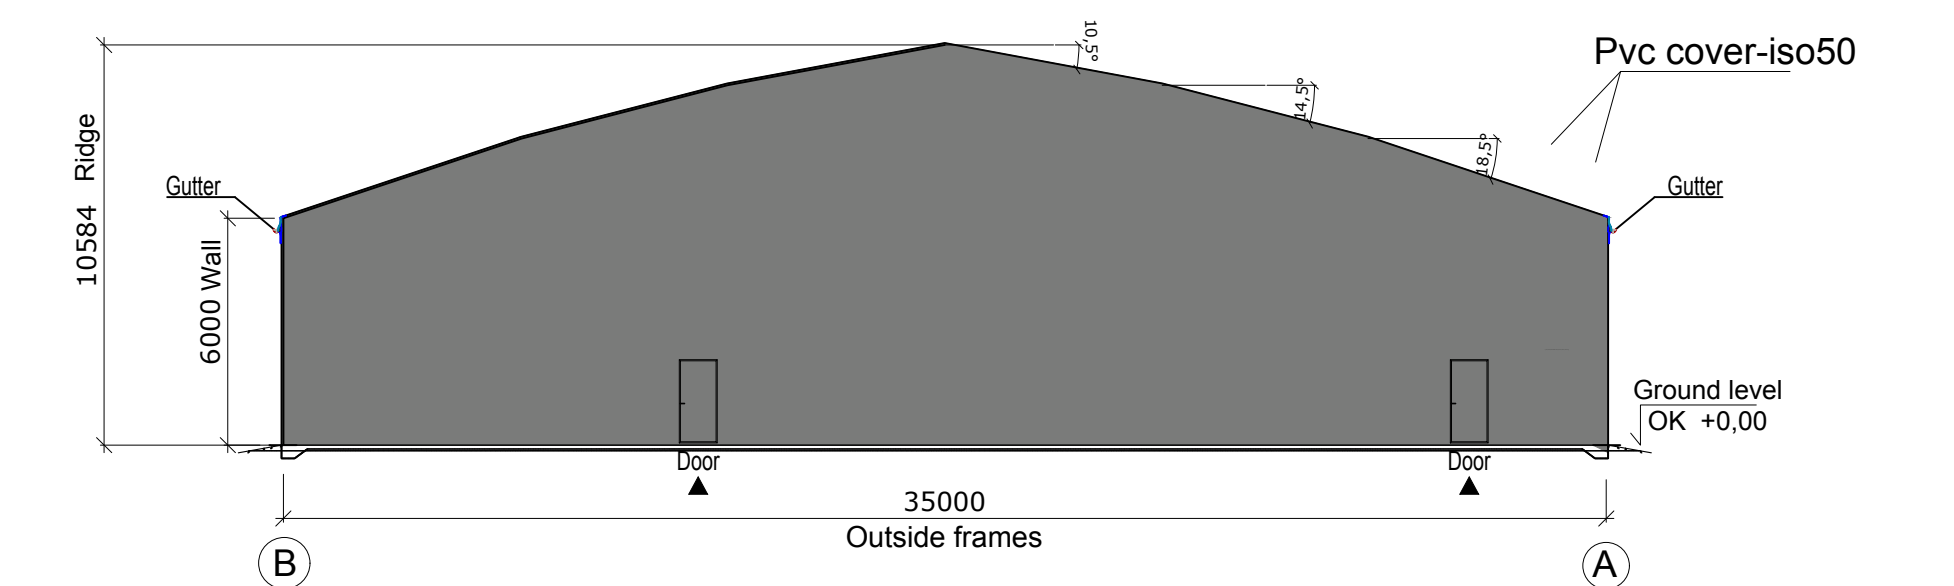

Facade drawing gable B  
scala 1:250

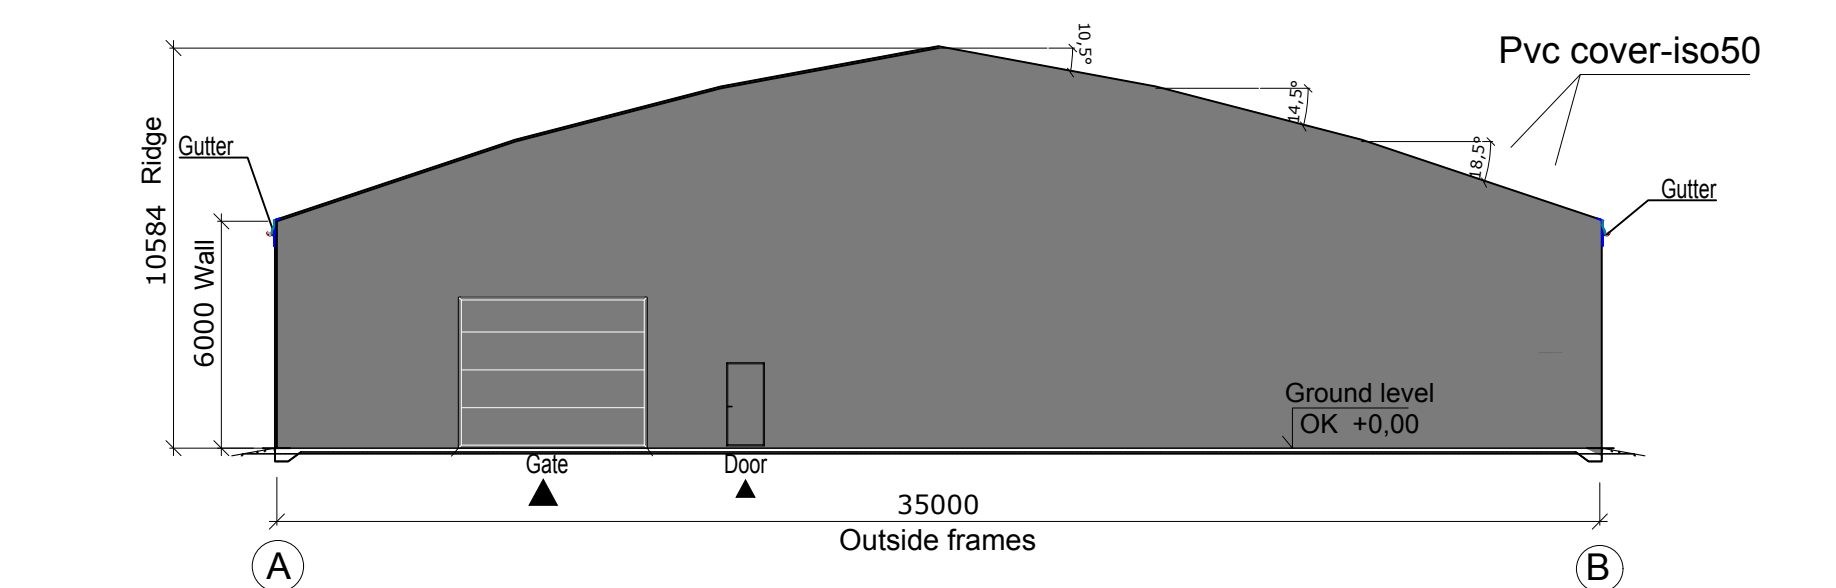

Facade drawing gable A  
scala 1:250

**NISBETS**

Project NISBETS CHEPSTOW - Delta 2000  
Location Newhouse Farm Industrial Estate NP16 6UD  
Title ELEVATIONS - TEMP STRUCTURE  
Date 04.03.2024  
Scale 1:200 @ A0

Drawn By GS  
Drawing No. NIS C ELVATIONS 05

The information in this drawing is confidential and should not be disclosed to others without the written permission of Nisbets. Site dimensions where indicated to be checked. If encountered, discrepancies between drawing/specification, contact Nisbets for clarification. RESPONSIBILITY IS NOT ACCEPTED FOR ERRORS MADE BY OTHERS IN SCALING FROM THIS DRAWING. ALL CONSTRUCTION INFORMATION SHOULD BE TAKEN FROM FIGURED DIMENSIONS ONLY.





# ILLUSTRATIVE VISUALS

**NISBETS**

Project NISBETS CHEPSTOW - Delta 2000  
 Location Newhouse Farm Industrial Estate NP16 6UD  
 Title ILLUSTRATIVE VISUALS  
 Date 04.03.2024  
 Scale NTS

Drawn By GS  
 Drawing No. NIS C VISUALS 08

The information in this drawing is confidential and should not be disclosed to others without the written permission of Nisbets. Site dimensions where indicated to be checked. If encountering discrepancies between drawing/specification, contact Nisbets for clarification. RESPONSIBILITY IS NOT ACCEPTED FOR ERRORS MADE BY OTHERS IN SCALING FROM THIS DRAWING. ALL CONSTRUCTION INFORMATION SHOULD BE TAKEN FROM FIGURED DIMENSIONS ONLY.