




Side (East) Elevation

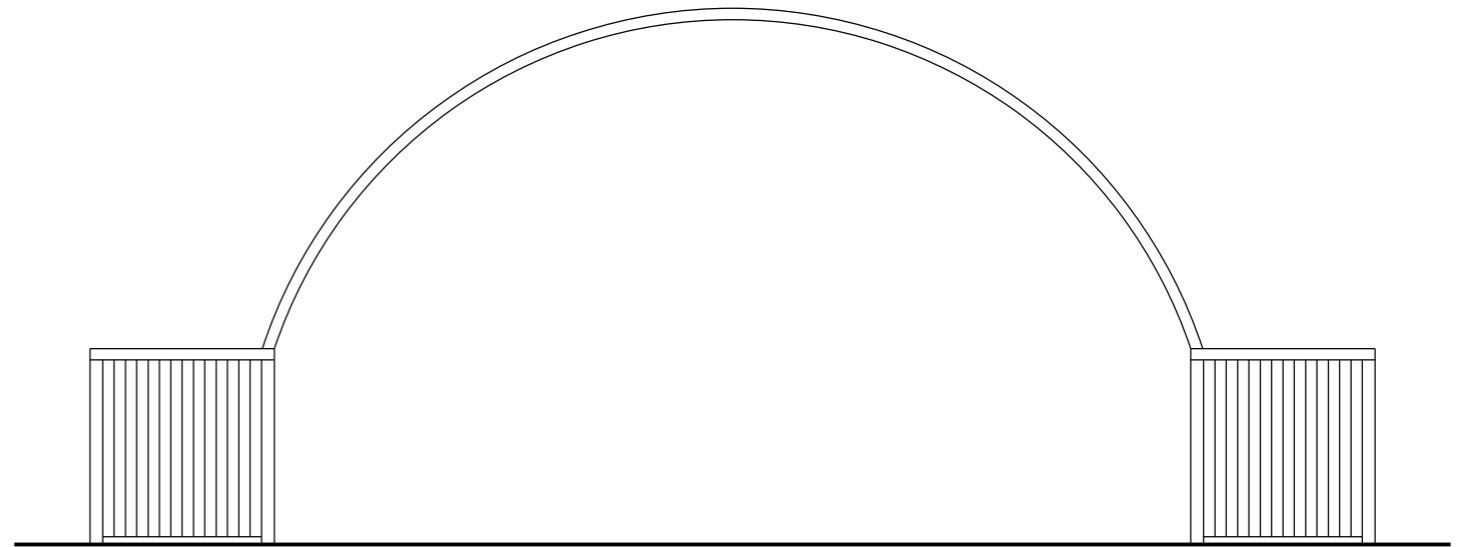


Rear (North) Elevation

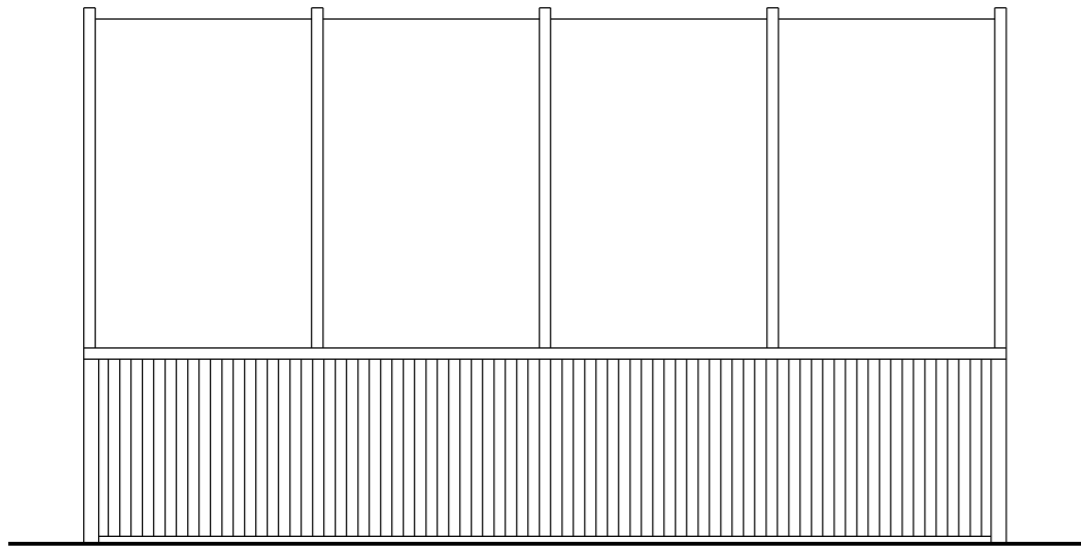

Side (West) Elevation

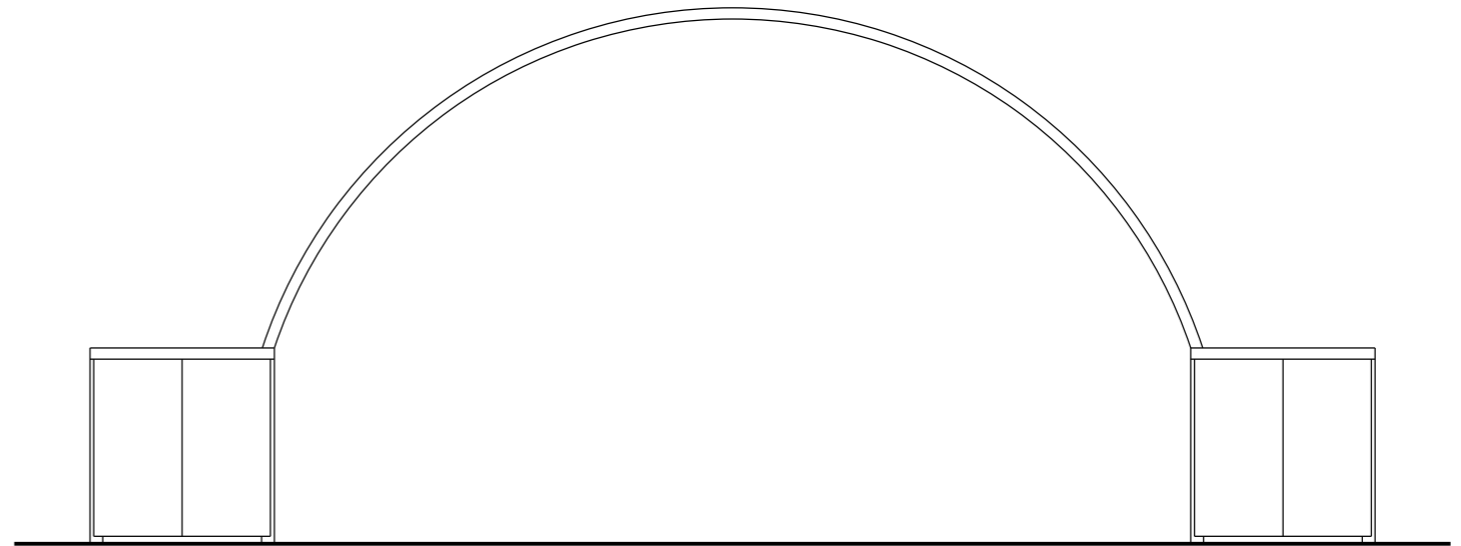

Front (South) Elevation

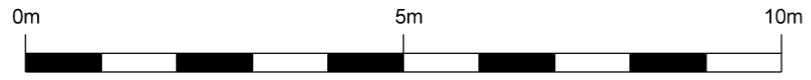

N O T E S

Blank area for notes.

RFP Architects Ltd  
13 Cathedral Road  
Cardiff  
CF11 9HA  
T: 029 2039 9000  
www.rfparchitects.com



CLIENT  
**PRICHARD'S**

JOB TITLE  
**EARTHMOVER'S HOUSE, UNIT 16  
LLANTRISANT BUSINESS PARK  
LLANTRISANT, RCT, CF72 8LF**

DRAWING TITLE  
**PROPOSED PLANT WASHDOWN  
ELEVATIONS**

STATUS	DATE	DRAWN	CHECKED	SCALE @ A1
PRELIMINARY	06.07.20	JNW	VFW	1:100

JOB NO.	DRAWING NO.	REV.
2325	PR 312	

THIS DRAWING IS COPYRIGHT. ALL DIMENSIONS TO BE CHECKED ON SITE. ANY DISCREPANCIES TO BE REPORTED IMMEDIATELY TO THE ARCHITECTS. ALL DIMENSIONS TO BE CHECKED PRIOR TO ORDER OF MATERIALS OR FABRICATION OF WORK. THIS DRAWING SHOULD NOT BE SCALED.

REVISION	DESCRIPTION	BY	DATE