



1 Bin 1 - front
1 : 100

2 Bin 1 - Side
1 : 100

3 Bin 1 - rear
1 : 100

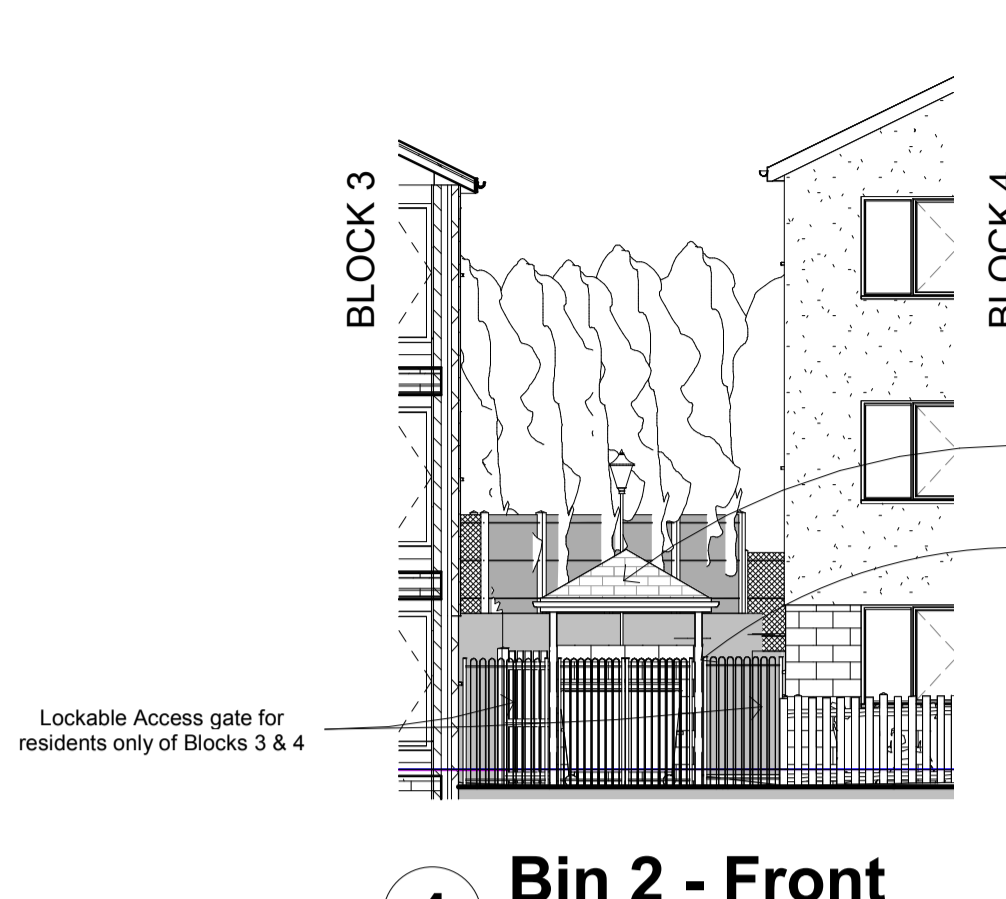


4 Bin 2 - Front
1 : 100


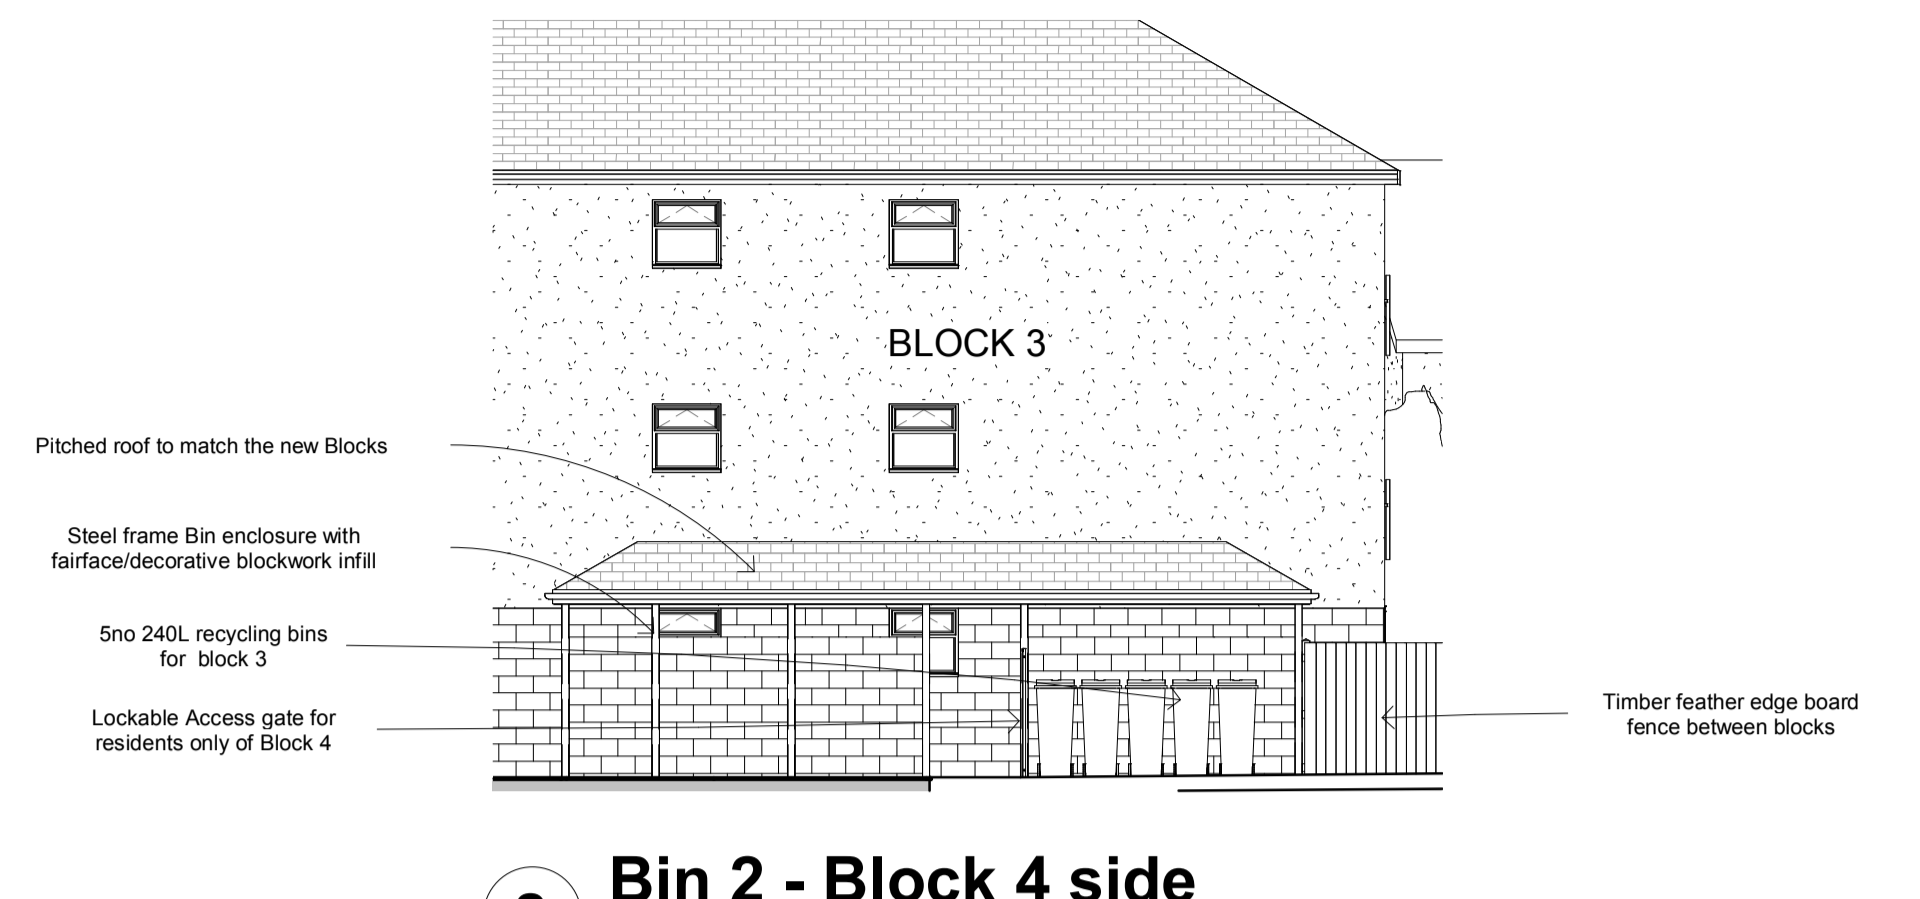


8 Bin 2 - Block 4 side
1 : 100


5 Bin 2 - Block 3 side
1 : 100

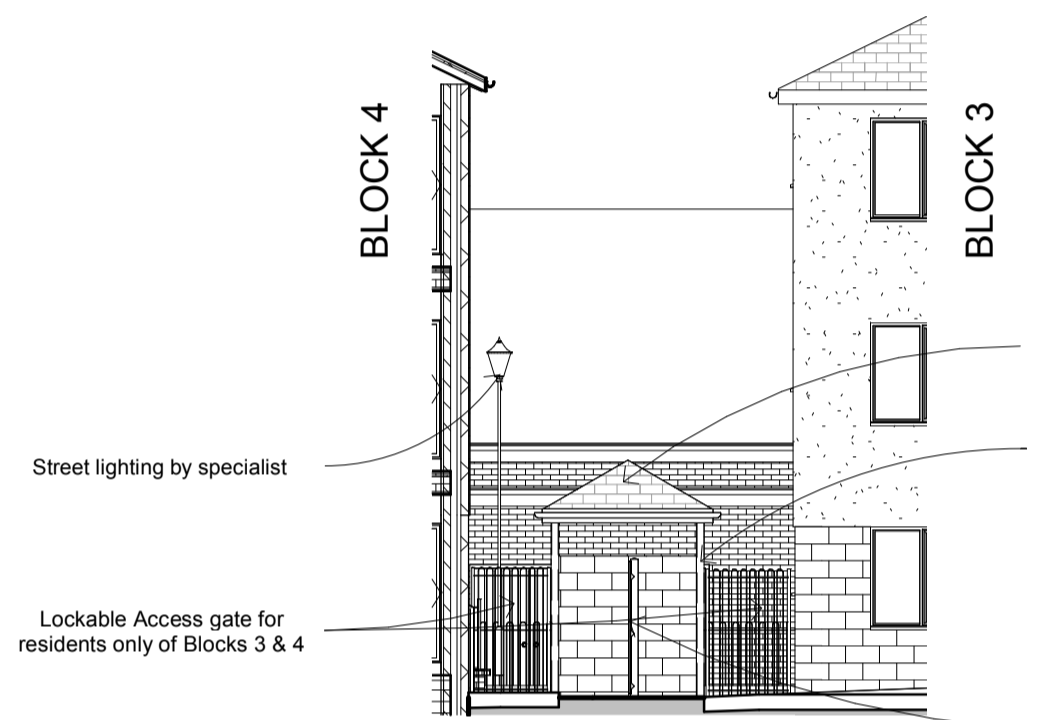

7 Bin 2 - rear
1 : 100

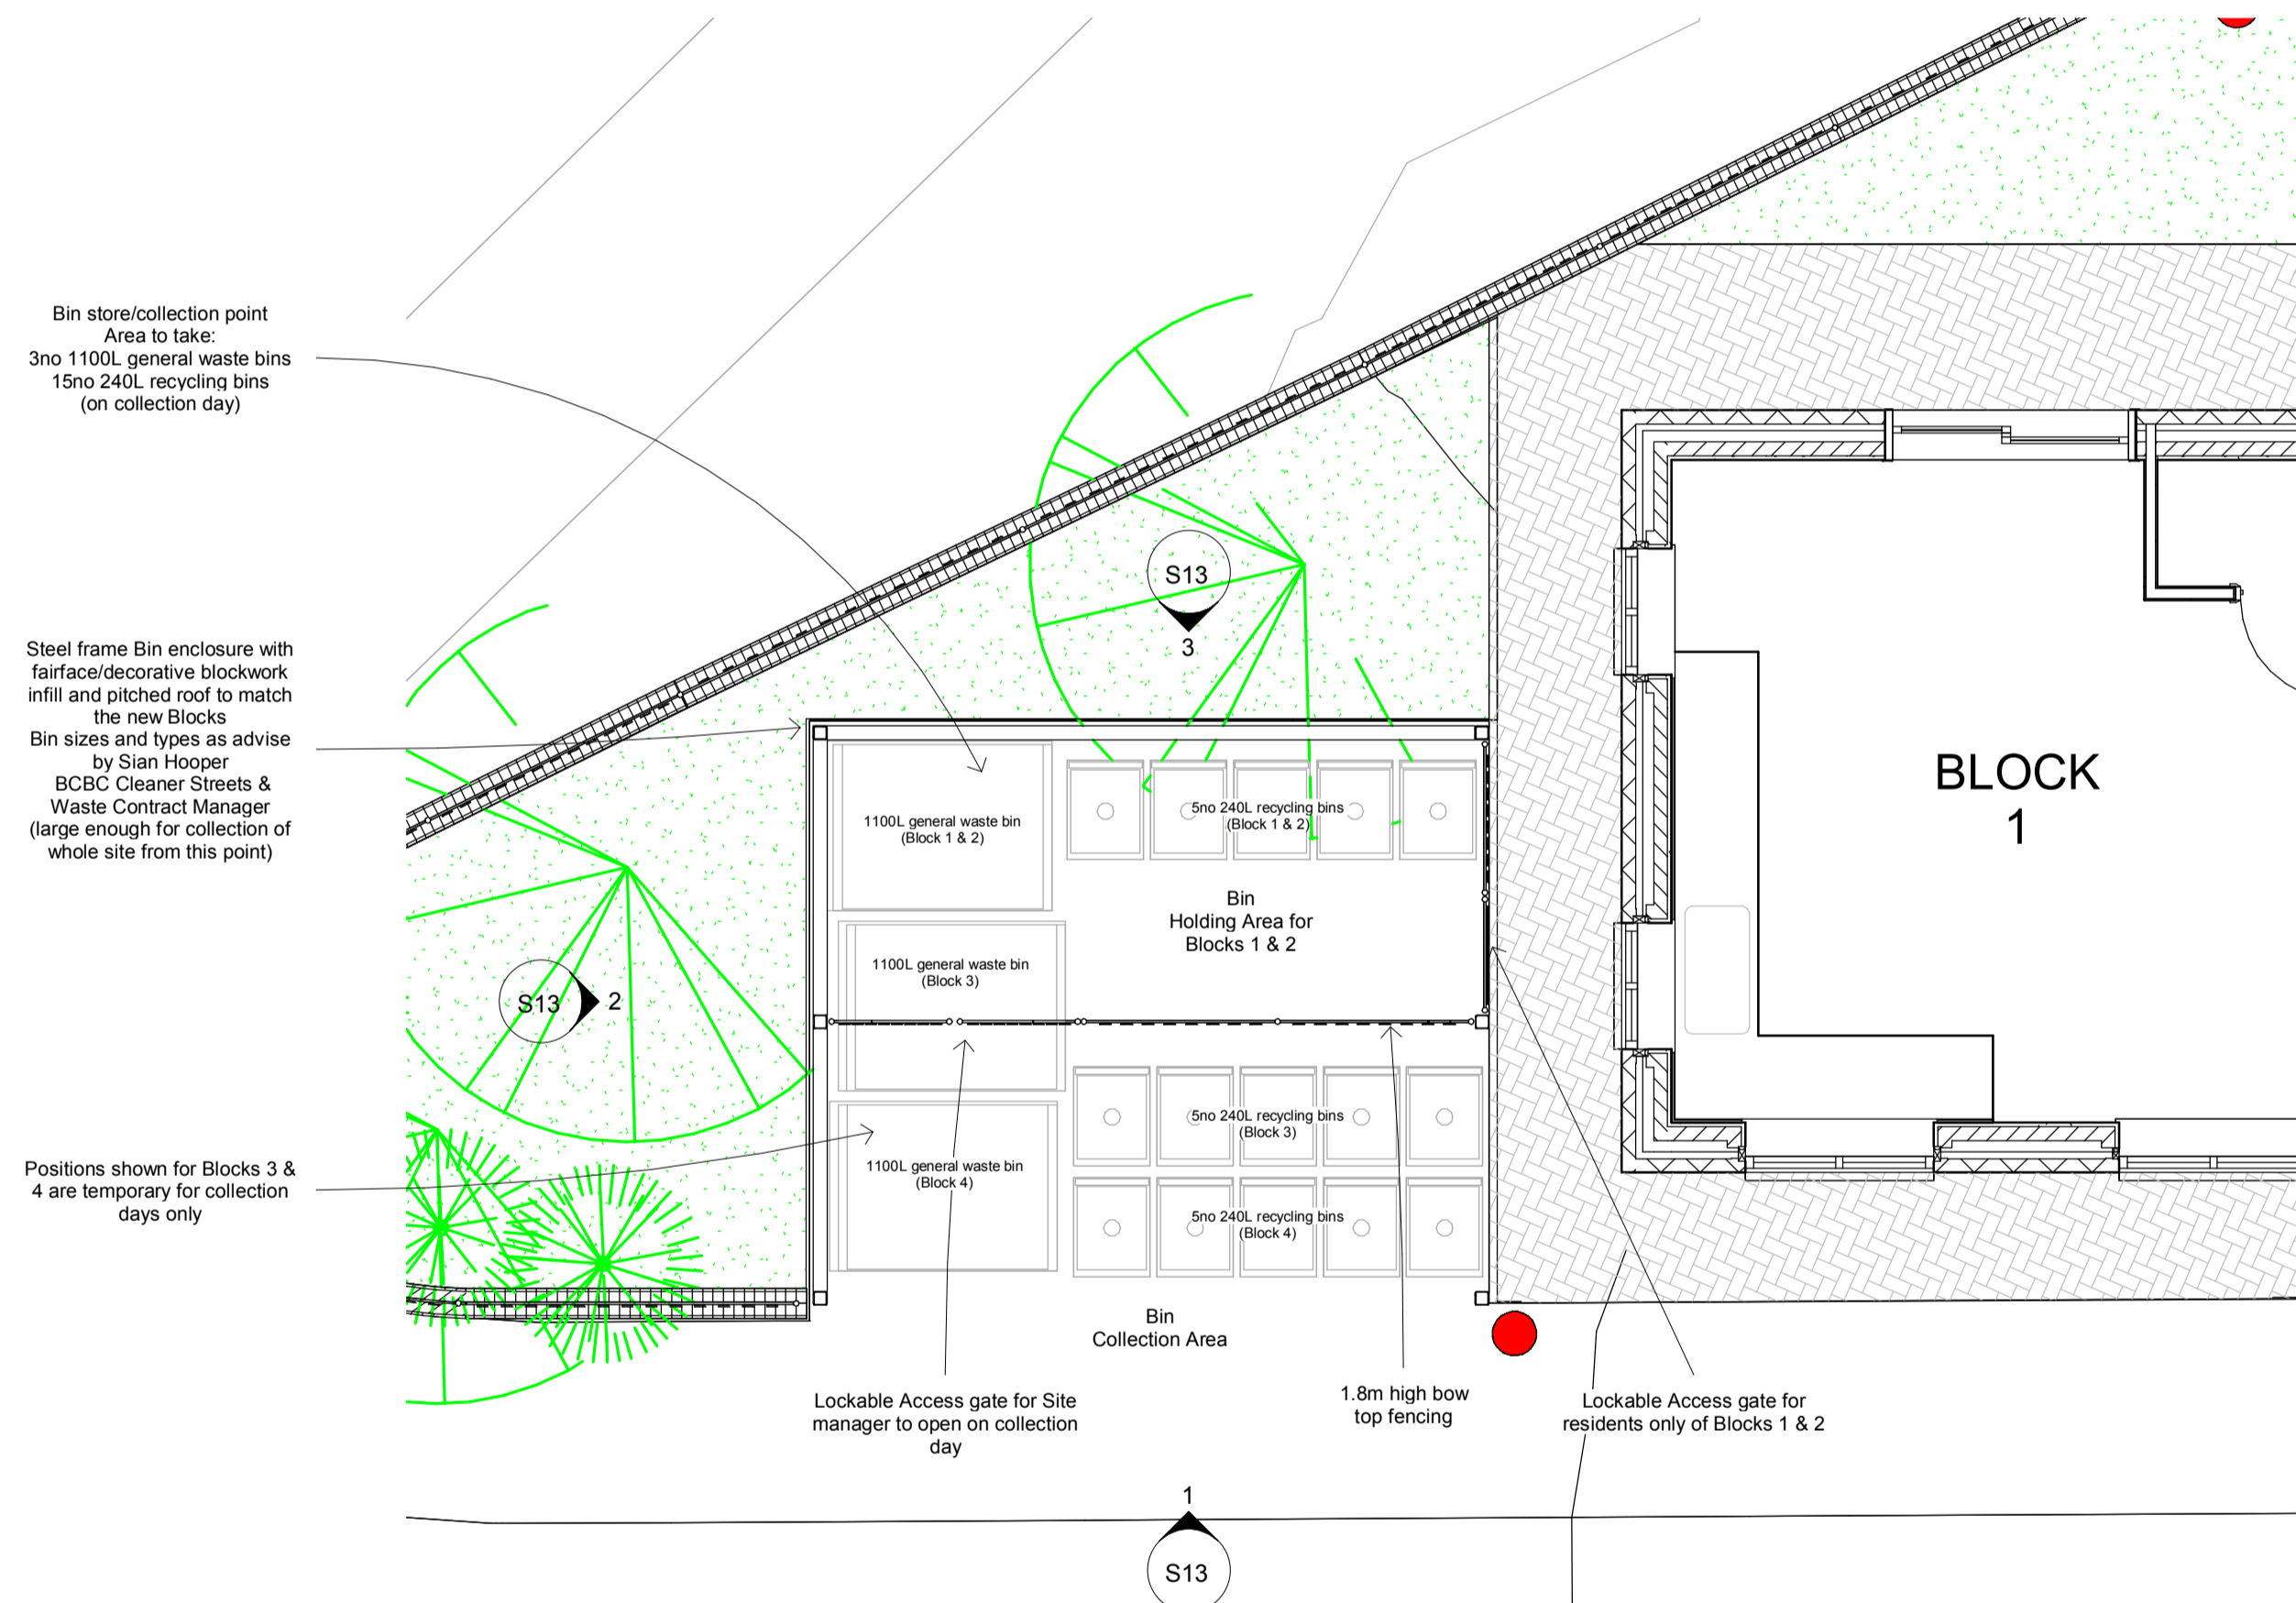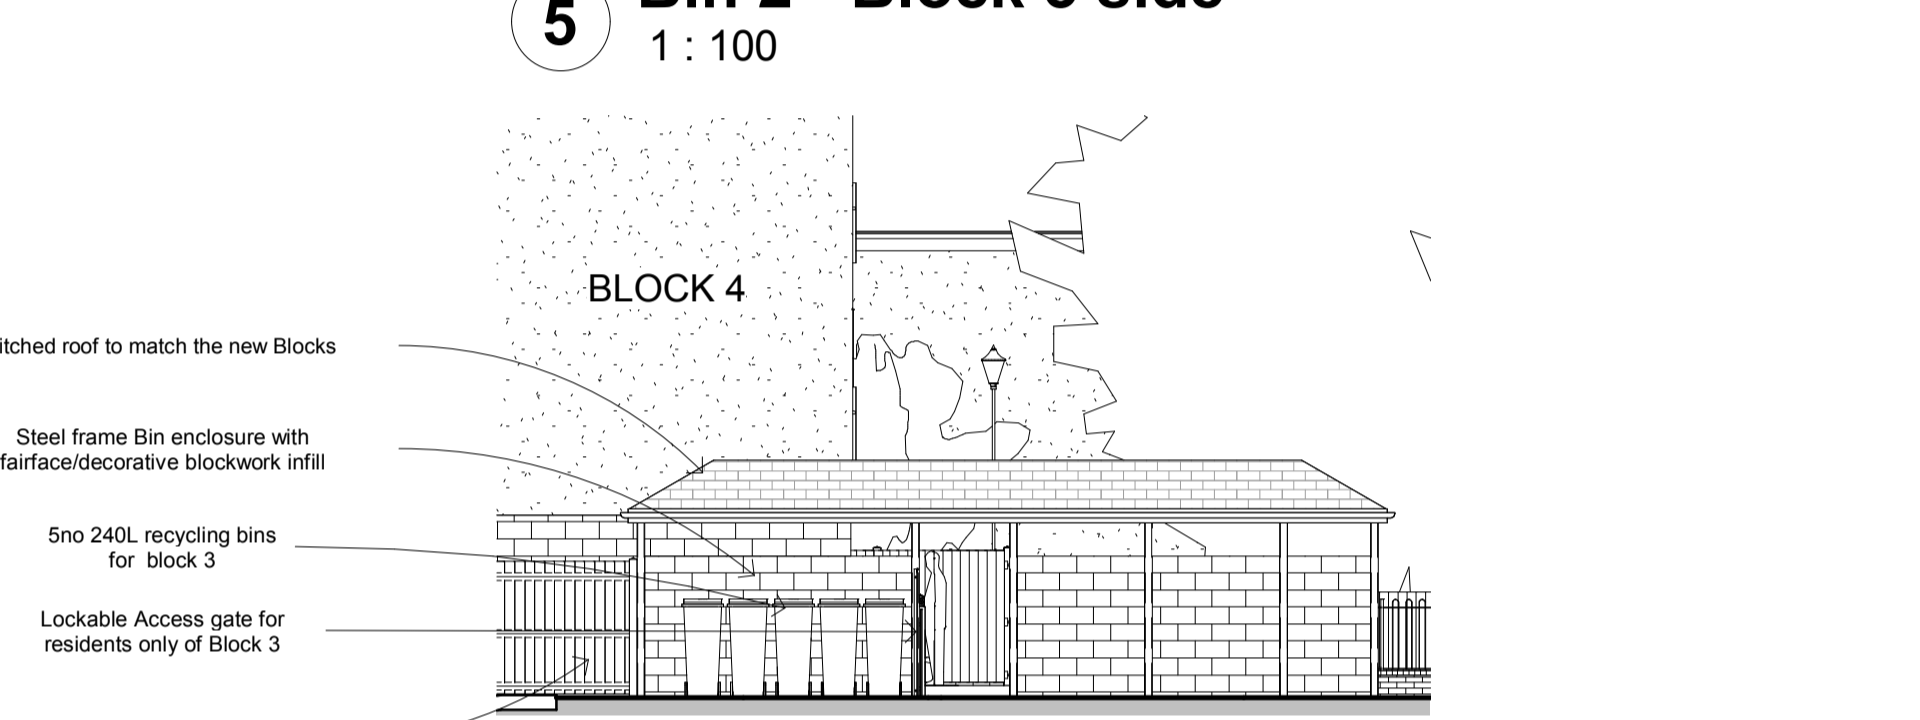

Site - Proposed Bin 1
1 : 50

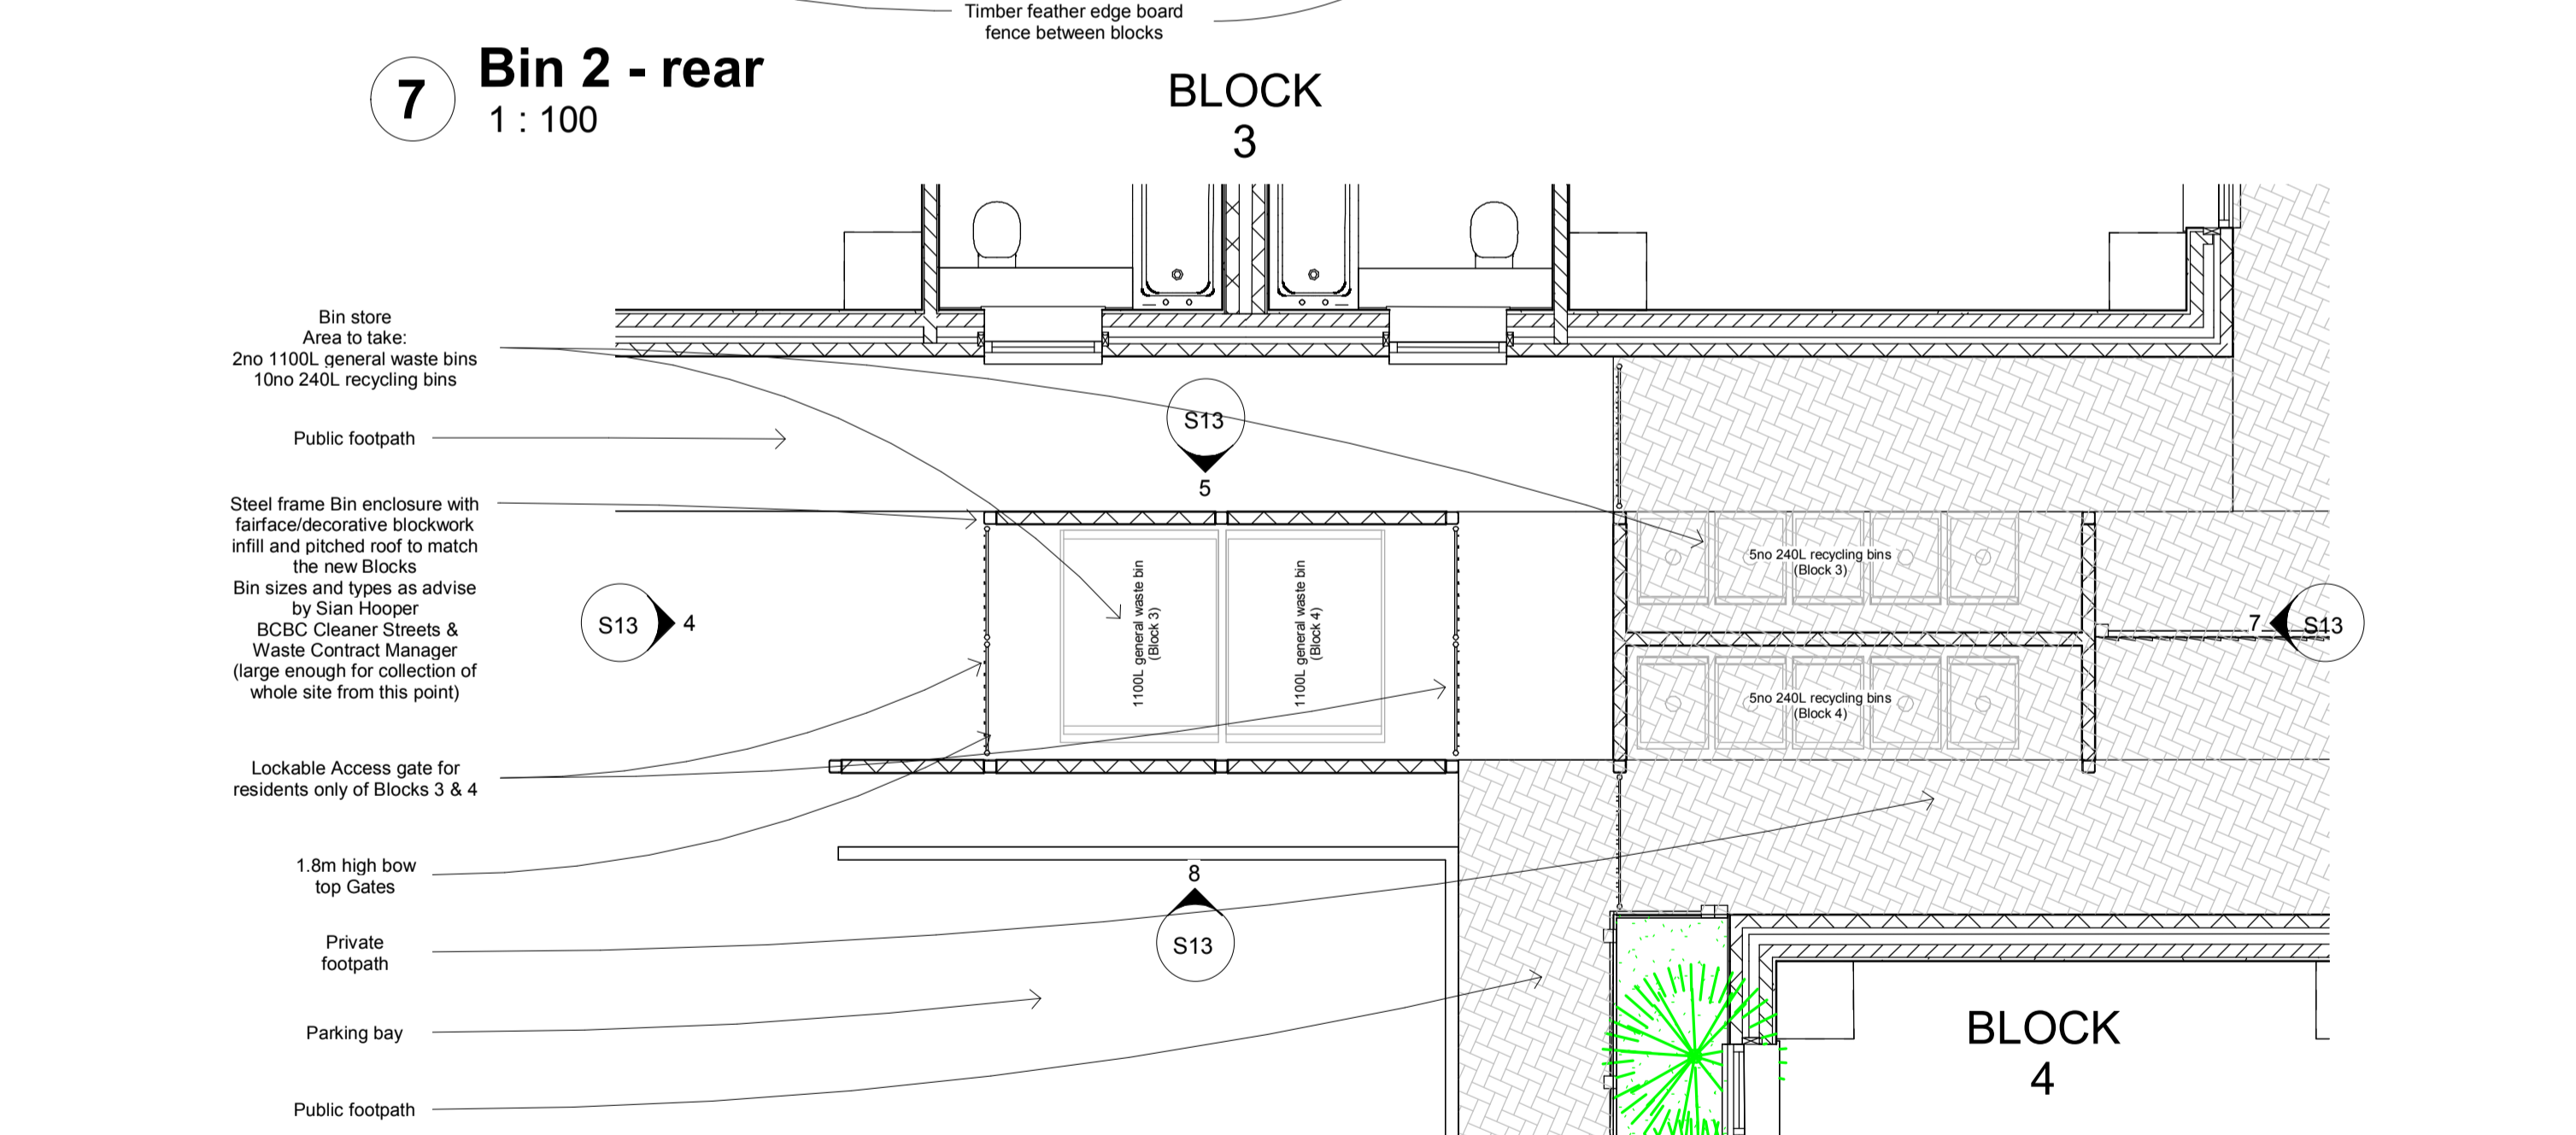

Site - Proposed Bin 2
1 : 50



1 Attlee Street, Brynmynyn Ind. Est.
Brynmynyn, Bridgend, CF32 9TQ.
Tel: 01656 720 330 www.highland-services.com

ALL DIMENSIONS TO BE CHECKED ON SITE: Contractor to check and verify all building and site dimensions. The contractor is to comply in all respects with the current Building Regulations whether specifically stated on this drawing or not. This drawing must be read and checked against any other specialist drawing provided. Tabled quantities are for guidance only all specialist Consultants & Contractors to check and verify.

No.	Description	Date

Caddy Holdings
The Former RAOB Social Club,
Heol-y-Groes
Pencoed, CF35 5PE

New Dwellings

Waste storage/collection enclosures

Project number	001-16
System number	ND/HS/HD/17-031-site-e
Date	3/18
Drawn by	ND
Checked by	AC
S13	
Scale on A1	As indicated