

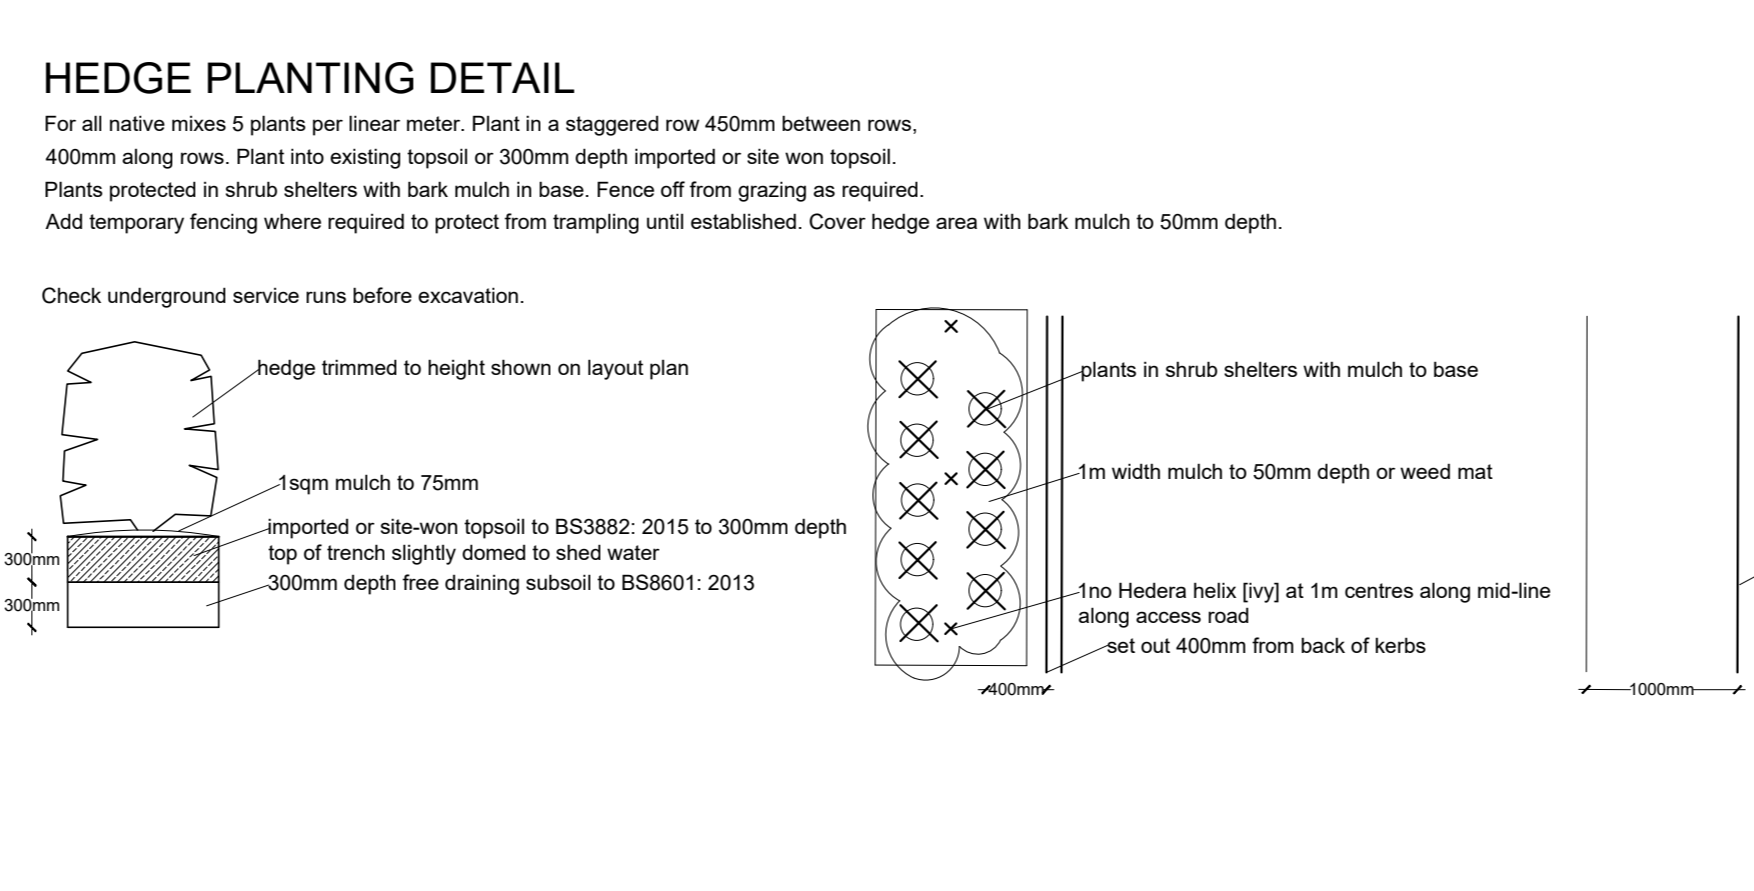


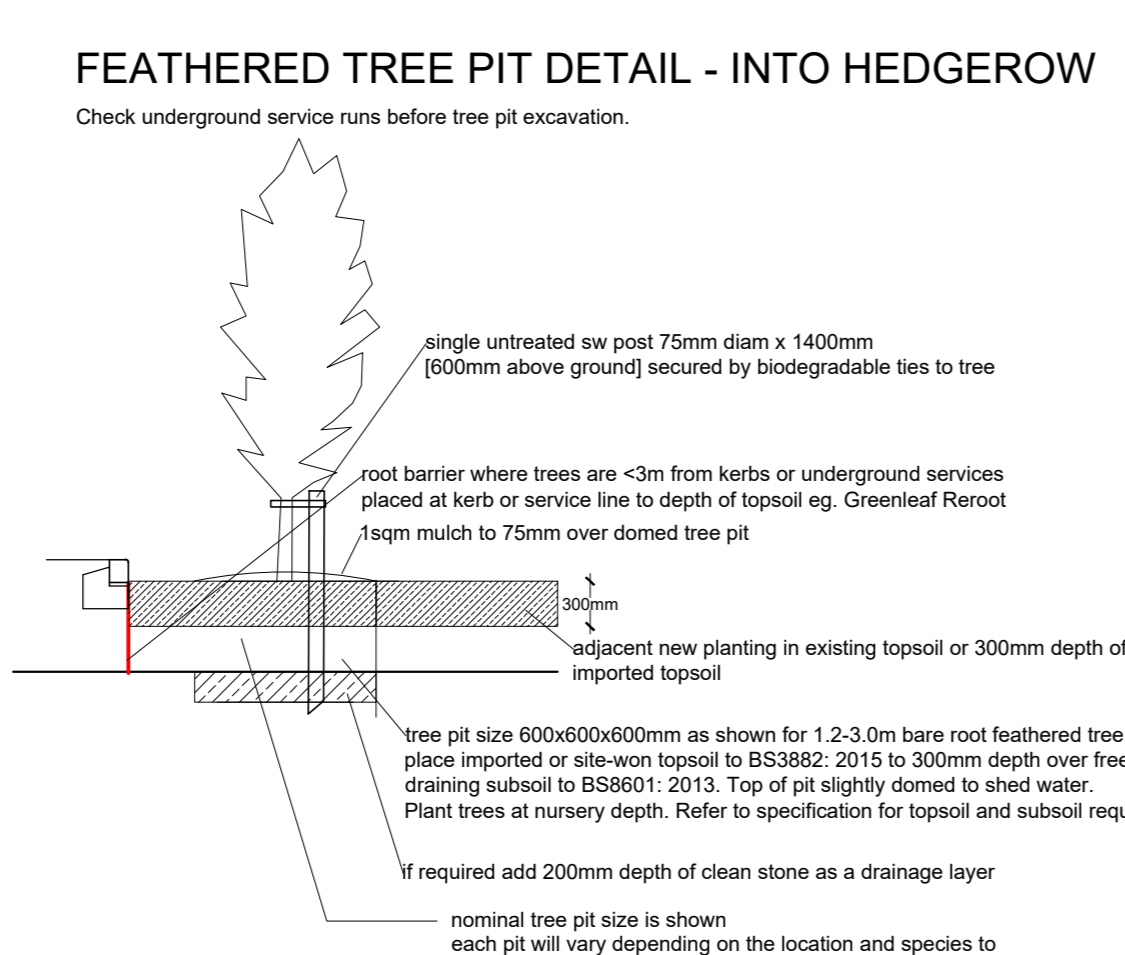

- ### Notes
- For protection fence to trees during construction refer Mackley Davies Tree Protection plan.
 - trees to be removed [refer Mackley Davies Tree Protection plan]
 - trees to be retained
 - tree planting
 - native transplant tree and shrub planting
 - native mixed hedge planting
 - hornbeam hedge planting kept pruned
 - grass mix 1 - Germinal Luxury Lawn [fescue dominated mix] at 40g/sqm kept mown
 - proposed levels

Species	Height (mm)	Description	Spacing	Total (no.)
Standard Trees		Rootballed or easy lift bag, planted as shown, ensure base is dug over to avoid water ponding in lower lying areas. Secured with a single stake and rubber betting. Good branching rather than height is key. 75mm mulch to 1.2m. Tag trees in hedges to prevent accidental cutting. Mowing guard for trees in grass.		
Qr	2.1m clear stem	14-16cm	As plan	7
AcE	2.1m clear stem	14-16cm	As plan	6
Ac	2.1m clear stem	14-16cm	As plan	8
Bp	2.1m clear stem	14-16cm	As plan	12
Bp	2.1m clear stem	16-18cm	To play area	2
Ag	2.1m clear stem	14-16cm	As plan	3
Sa	2.1m clear stem	14-16cm	As plan	4

Species	Height (mm)	Description	Spacing	Total (no.)
Feathered Trees		Bare root, planted as shown in 0.6 x 0.6 x 0.6m pits, ensure base is dug over to avoid water ponding in lower lying areas. Secured with a single stake and rubber betting. Good branching rather than height is key. 75mm mulch to 1.2m. Tag trees in hedges to prevent accidental cutting. Mowing guard for trees in grass.		
Ac	1.75-2.0m	2-4x transplanted Bare root	As plan	per 2
Qr	1.75-2.0m	2-4x transplanted Bare root	As plan	per 9
Bp	1.75-2.0m	2-4x transplanted Bare root	As plan	per 16
Ag	1.75-2.0m	2-4x transplanted Bare root	As plan	per 12

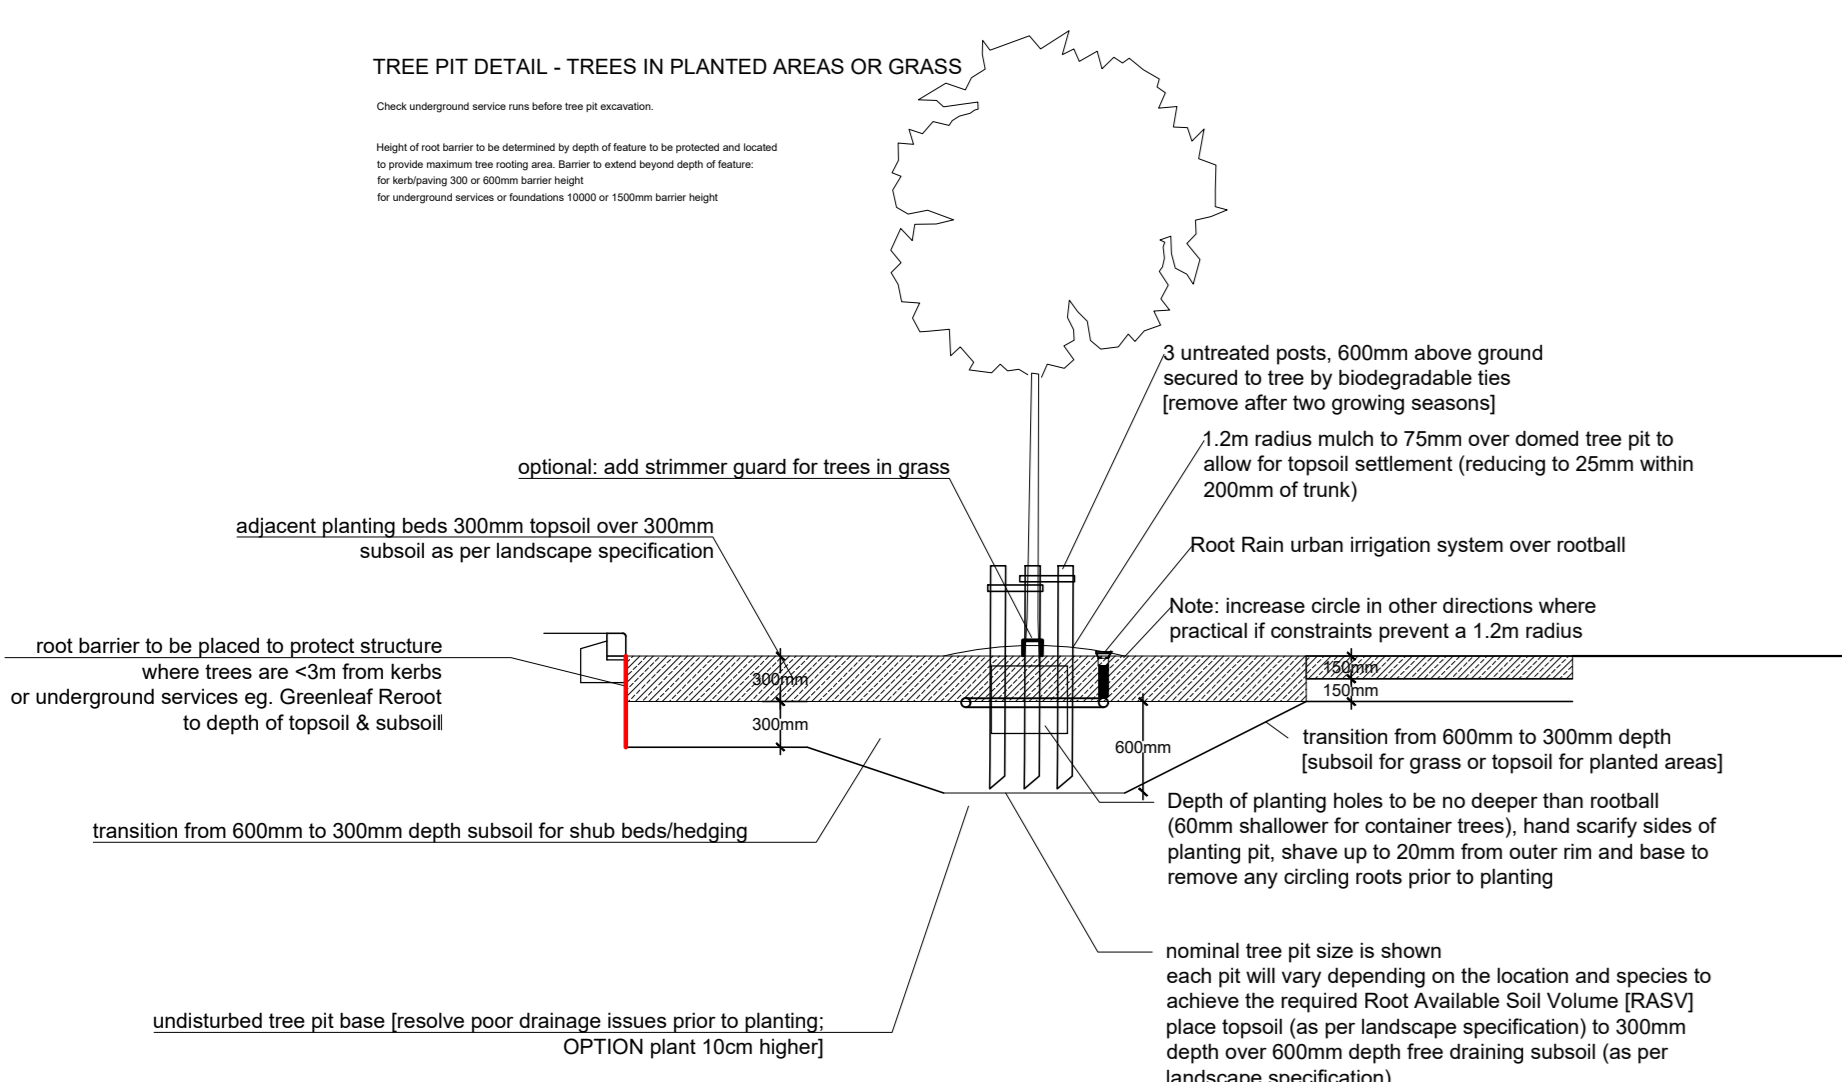

All dimensions must be checked on site and not scaled from this drawing.

This drawing is for the purposes of PLANNING. Based on Ordnance Survey data as supplied. OS Licence 100043966

MACKLEY DAVIES ASSOCIATES LTD
 Flynnn yr Eirin - Crickhowell Road, Gilewern
 Abergavenny, NP7 0EH, 01873 831796
 wyn@mackleydaves.co.uk

SITE

Colliers Holdings, Nelson

CLIENT

Rhian Matthews

DRAWING TITLE

Planting Plan

SCALE 1:500 @ A0 JOB No. 19/705/05

DATE July 2020 REVISION No. 1