


**SITE LOCATION PLAN**  
**AREA 25 HA**  
**SCALE 1:2500 on A4**  
**CENTRE COORDINATES: 286649, 184417**

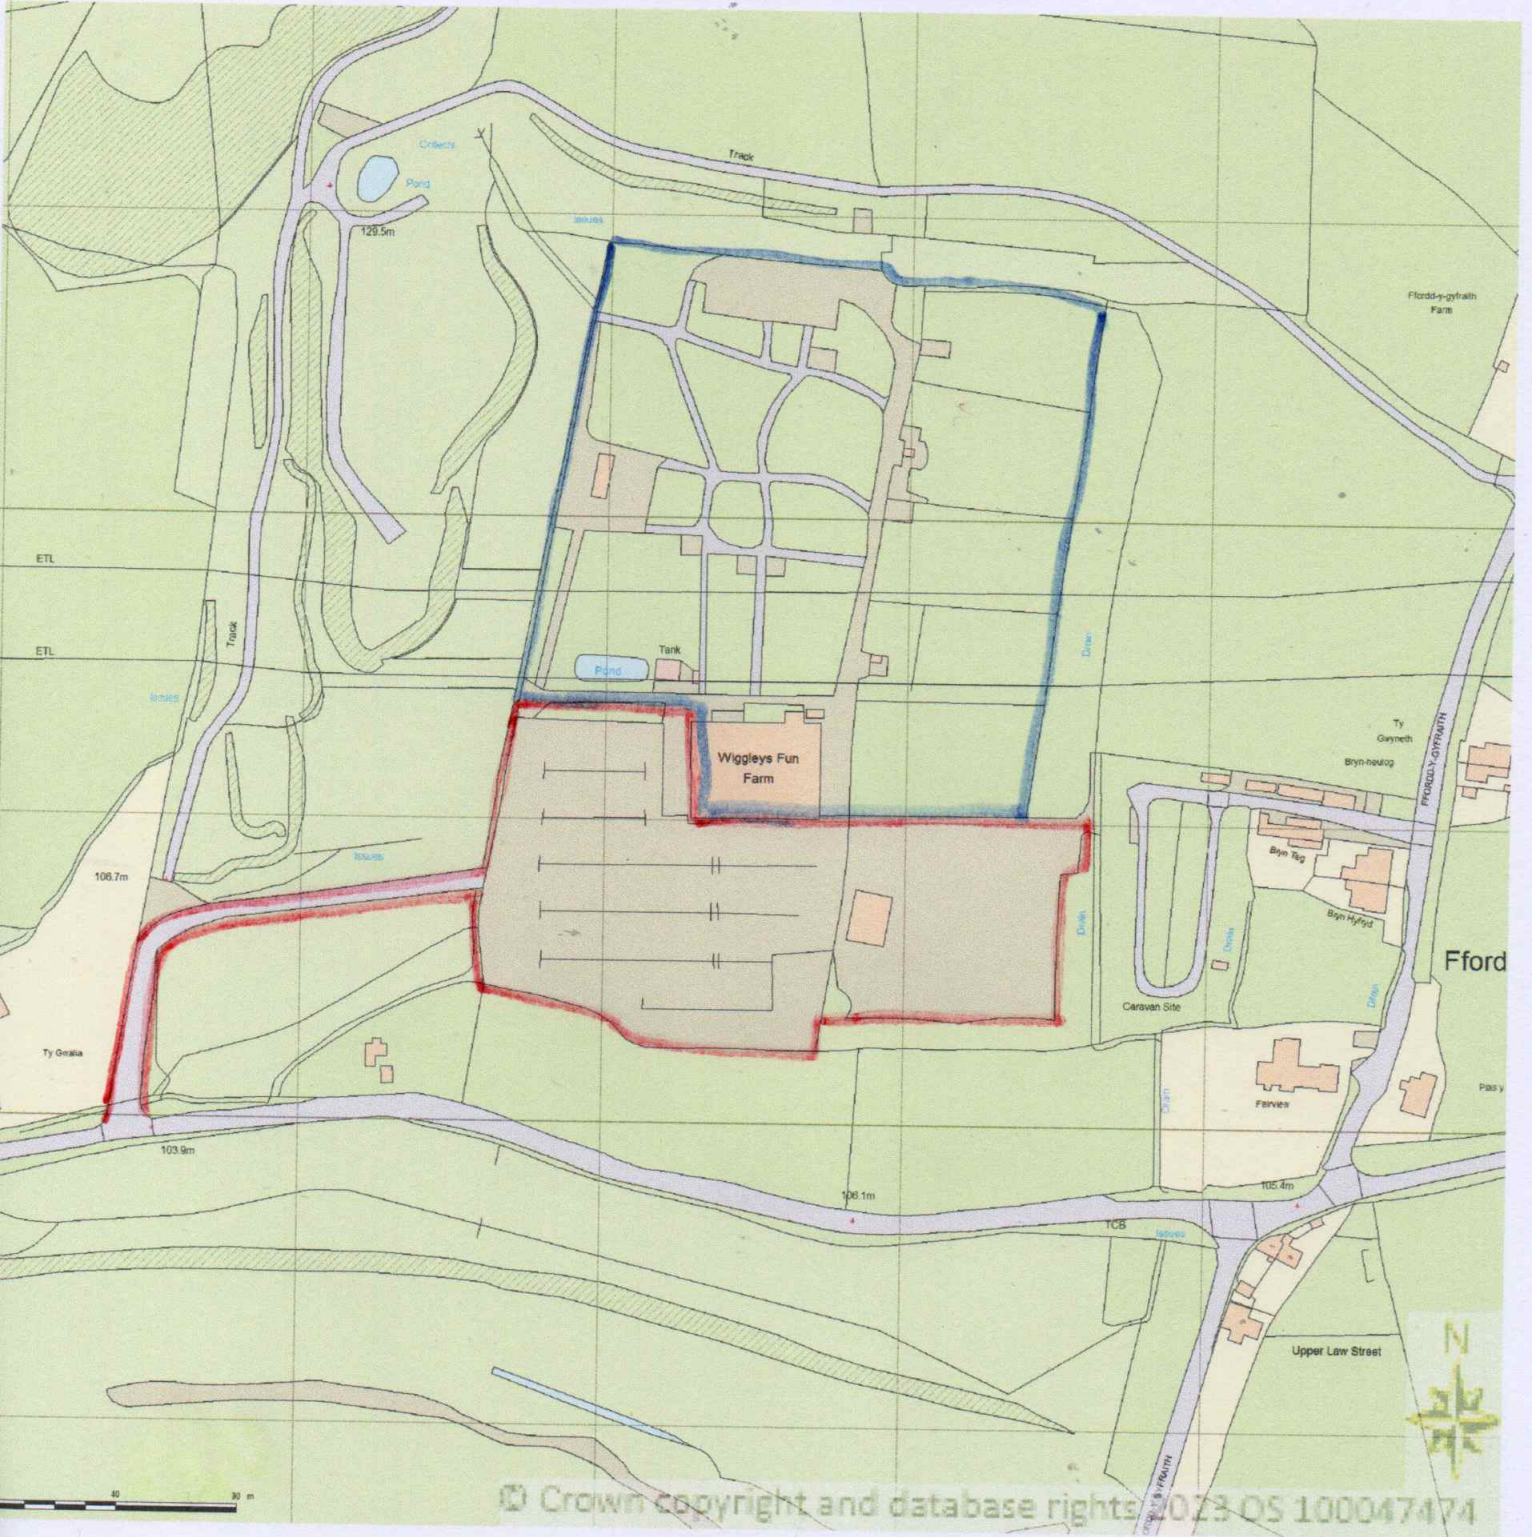

Supplied by Streetwise Maps Ltd  
[www.streetwise.net](http://www.streetwise.net)  
Licence No: 100047474  
02/11/2023 12:32:49