


This drawing is the copyright of ONE PLANET Limited and must not be reproduced in whole or in part or used in any manner without their written permission.
 Scaled dimensions must be taken from this drawing. All dimensions are to be confirmed on site prior to commencement of work.

Revisions:

Revision	Date	Revision Notes	Drawn	Inspected
01	26.04.24	First Issue	CS	JW
02	13.05.24	Inverters Added	EM	JW
03	06.06.24	Site Name Changed	CS	JW

LEGEND:

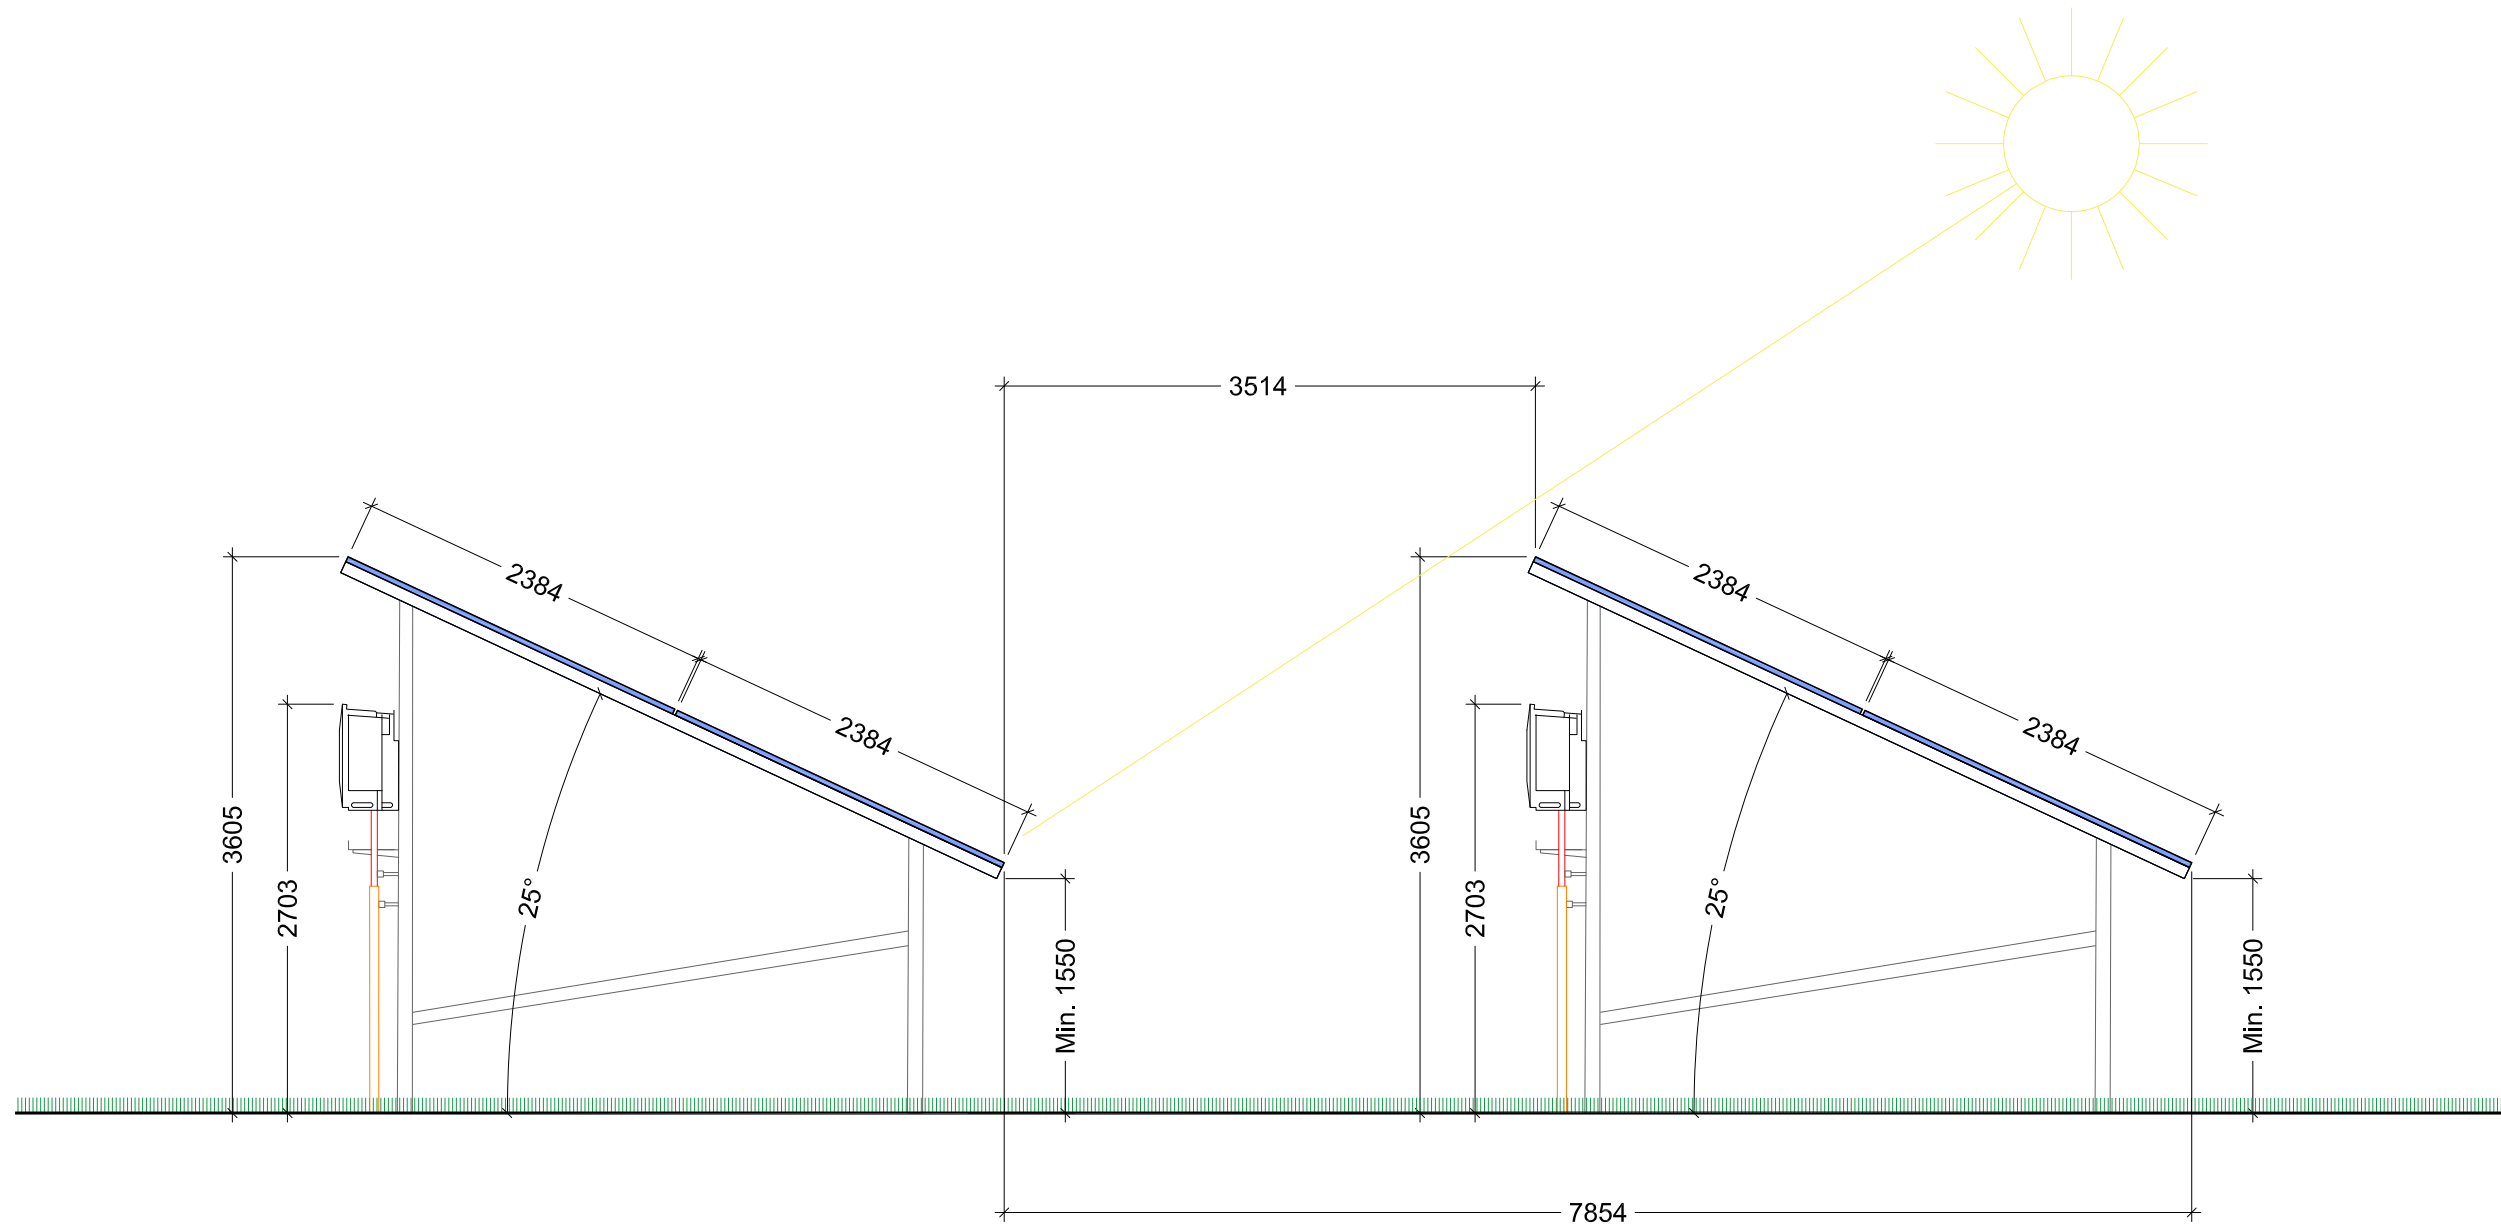

Project:
Proposed Solar & Battery Storage System Land to the North of Marsh Road, Burnham-on Crouch

Consultant:



©2020-2022 by One Planet Developments Limited
 Biddesley Farm, Walsborne, Dorset BH21 5FD
 Tel: +44 (0) 12261202
 Mob: +44 (0) xxxxxxxxxx

Drawn by:



CADmando Design & Draughting Solutions Ltd
 The Long Barn, The Courtyard, Severn Drive, Tewkesbury
 Business Park, GL20 9GD
 Tel: +44 (0) 1684 850919
 Mob: +44 (0) 7814436910

Status:
PLANNING

Drawing Title:
**Standard Drawing:
 Solar Array Cross Section**

Drawn: CS	Checked: JW	First Issued: 22.05.2024
--------------	----------------	-----------------------------

Project Code: **OPL012- SD-13**

Sheet Size: A3	Scale: 1:50	Revision: 03
-------------------	----------------	-----------------

