


A2



OS Promap 1:1250

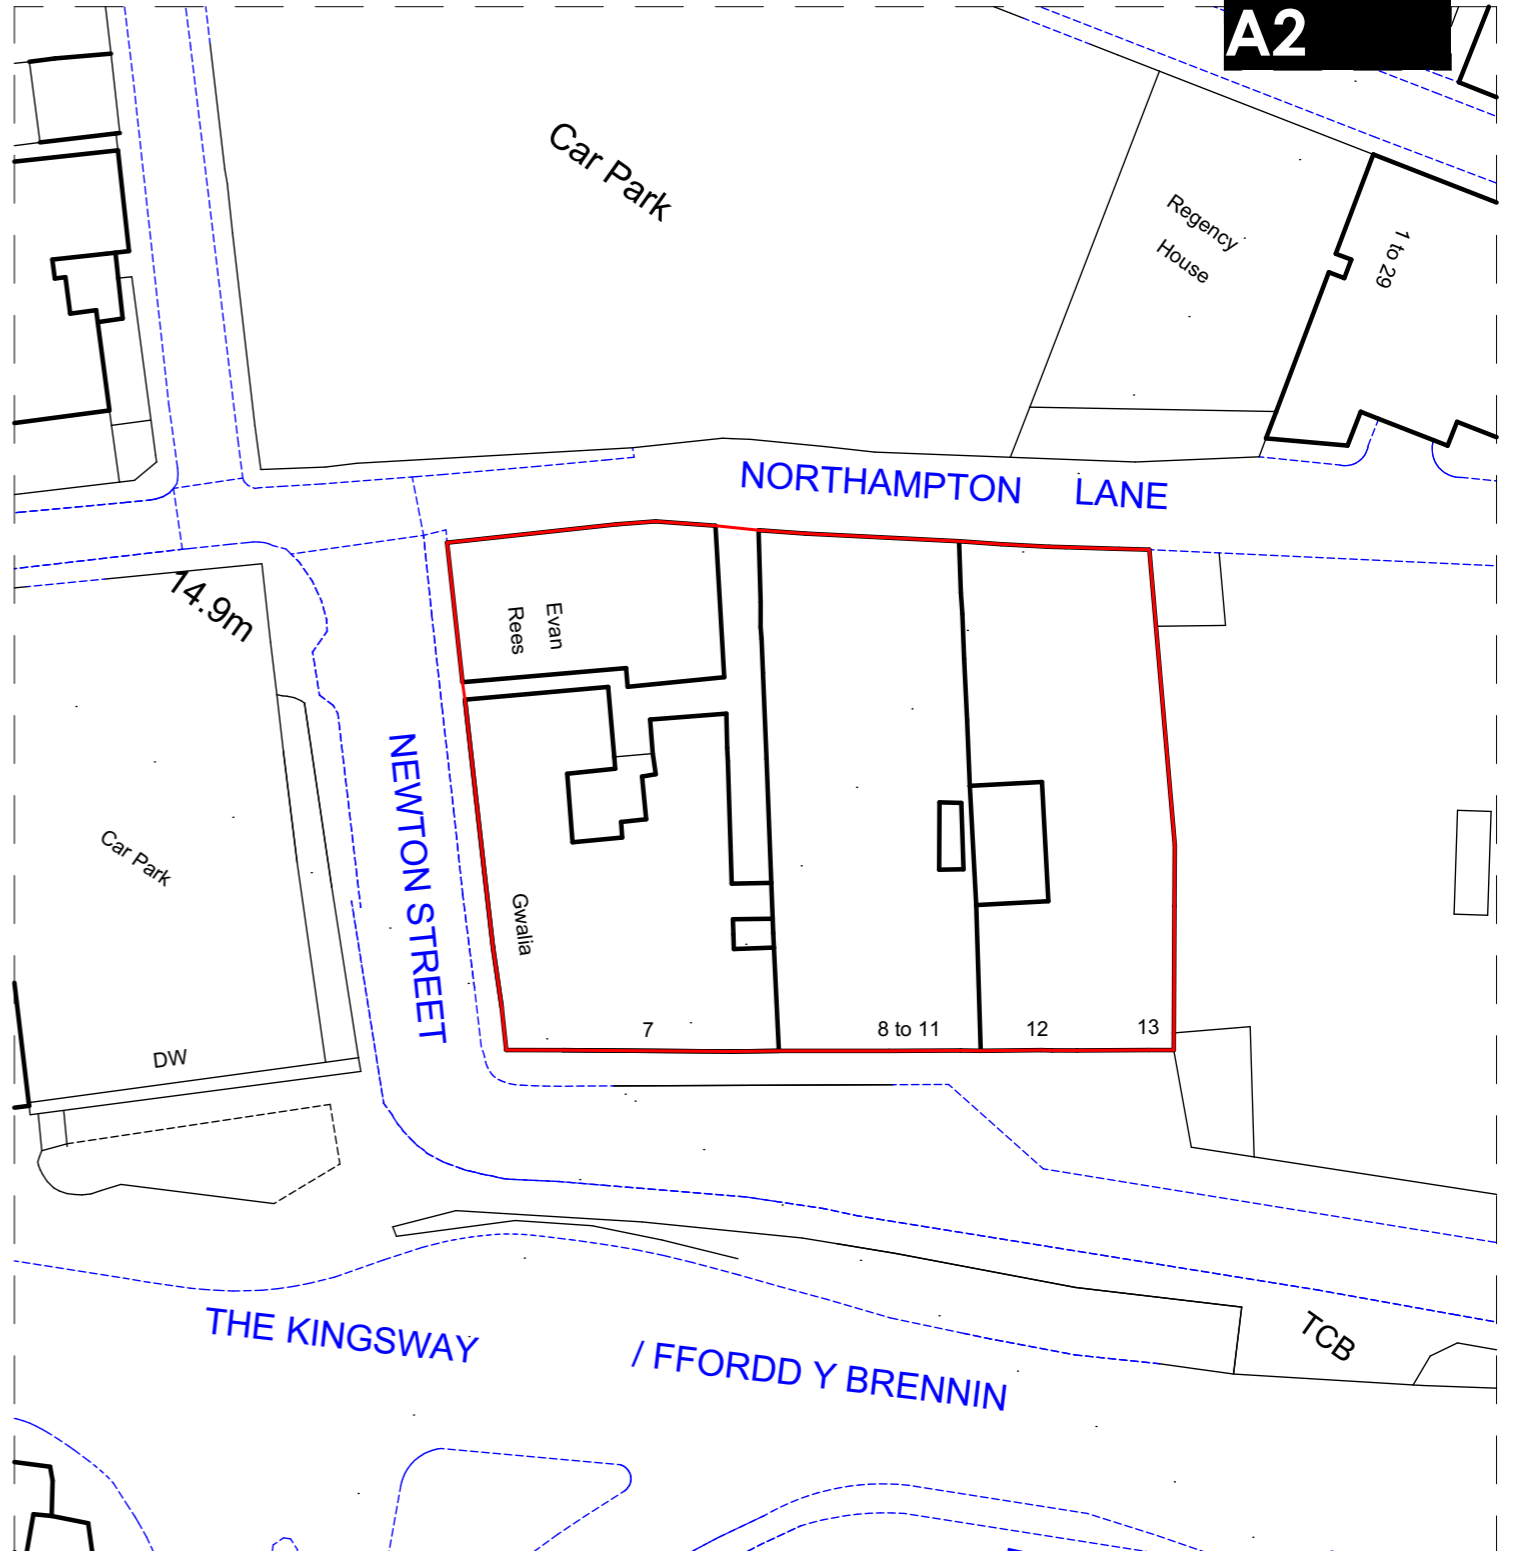

Os Promap 1/500

Pre App. Subm.

NOTE:
 - All dimensions to be checked on site and not scaled from the drawing.
 - This document and its design content is copyright ©.
 - It shall be read in conjunction with all other associated project information including models, specifications, schedules and related consultants documents.
 - Immediately report any discrepancies, errors or omissions on this document to the Originator.
 - All dashed boundary locations obtained from OS data.
 - If in doubt ASK.



CLIENT Matthew Price	JOB TITLE Ty Menyn former Ty Gwalia Building for Coastal Housing 7-13 The Kingsway, Swansea SA1 5JN	TITLE Proposed Site Location & Block Plan
DATE: 2024.11.08	DRAWN: MP	CHECKED: HG
Scale @ A1 1:1250, 1:500		DWG. NO. HG. - 00