

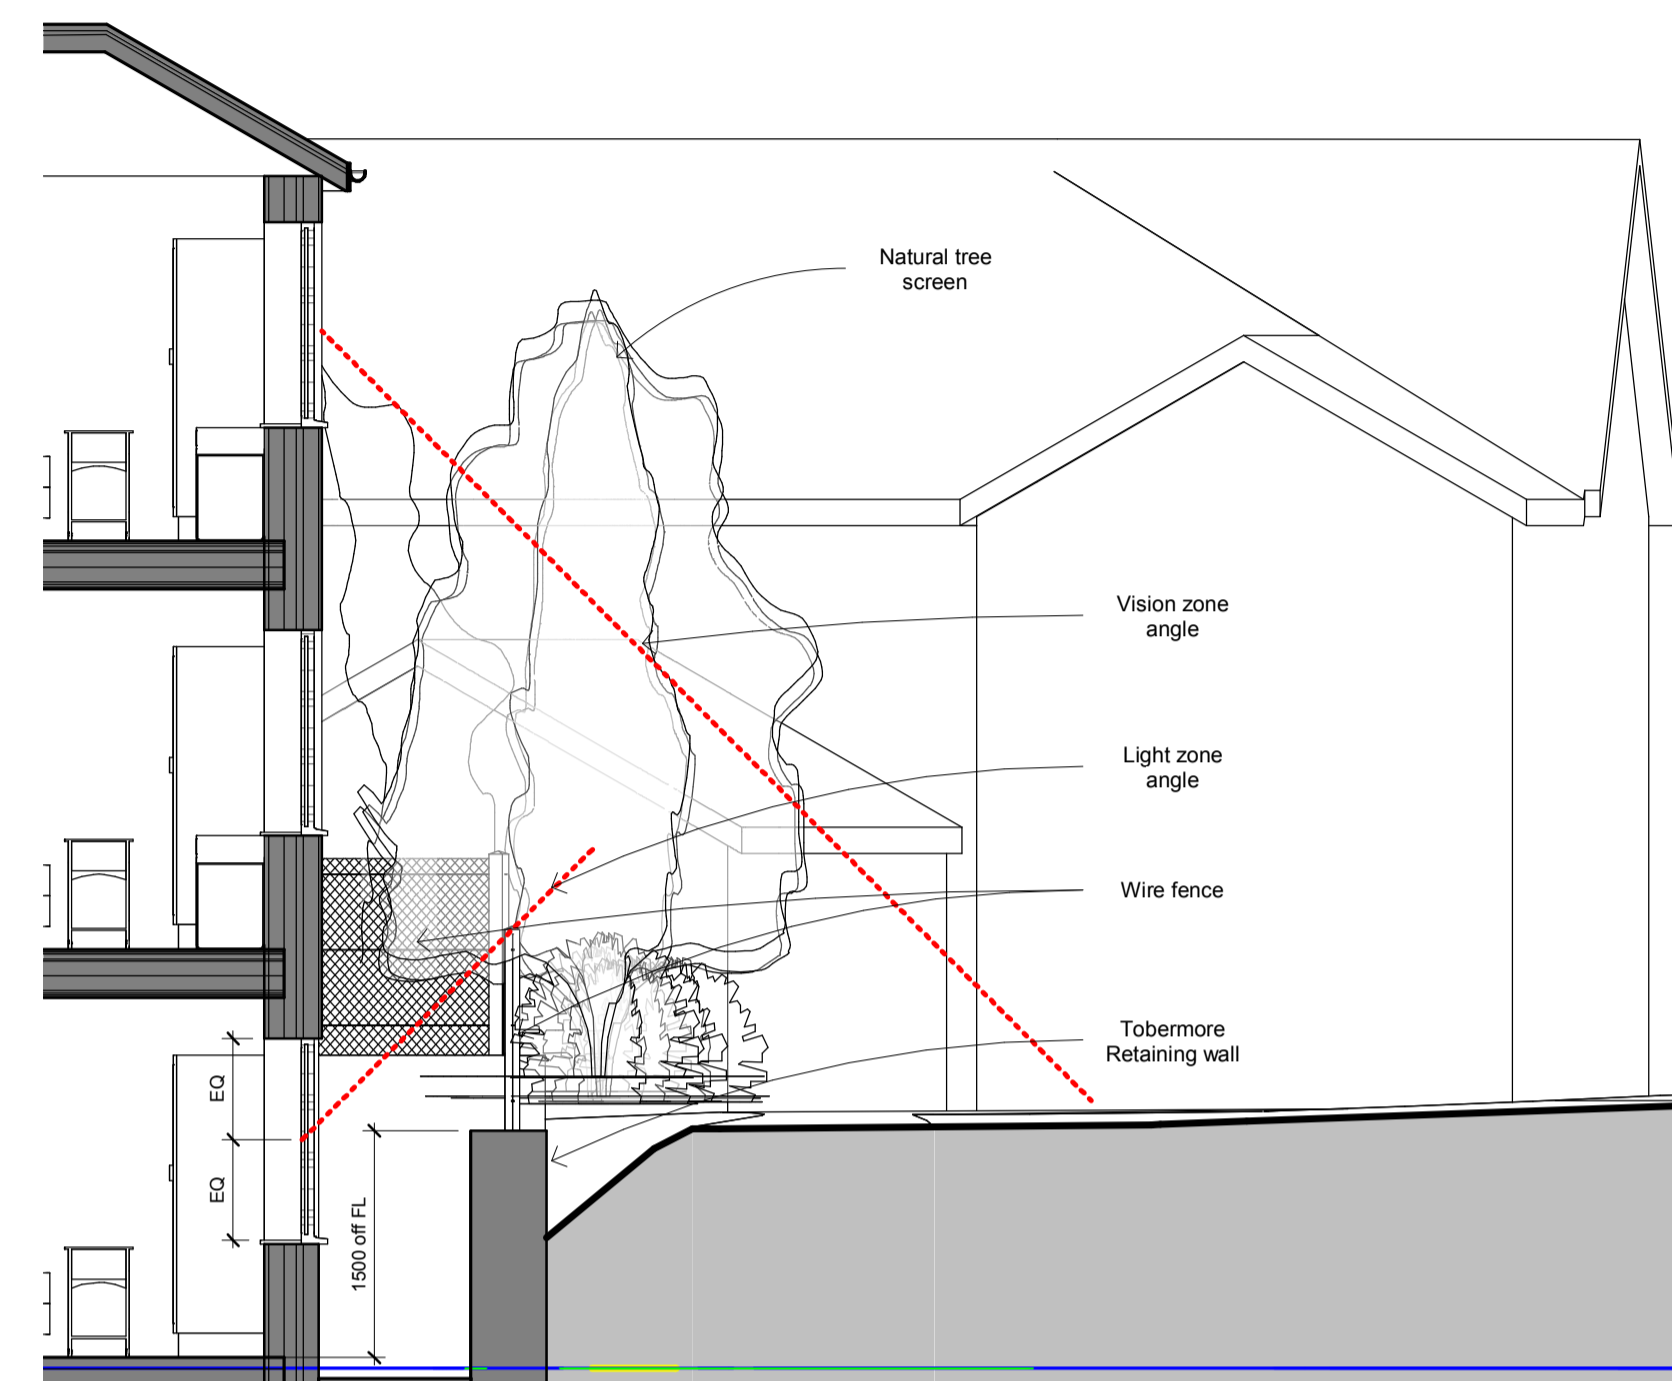


ALL DIMENSIONS TO BE CHECKED ON SITE. Contractor to check and verify all building and site dimensions. The contractor is to comply in all respects with the current Building Regulations whether specifically stated on this drawing or not. This drawing must be read and checked against any other specialist drawing provided. Tabled quantities are for guidance only all specialist Consultants & Contractors to check and verify.

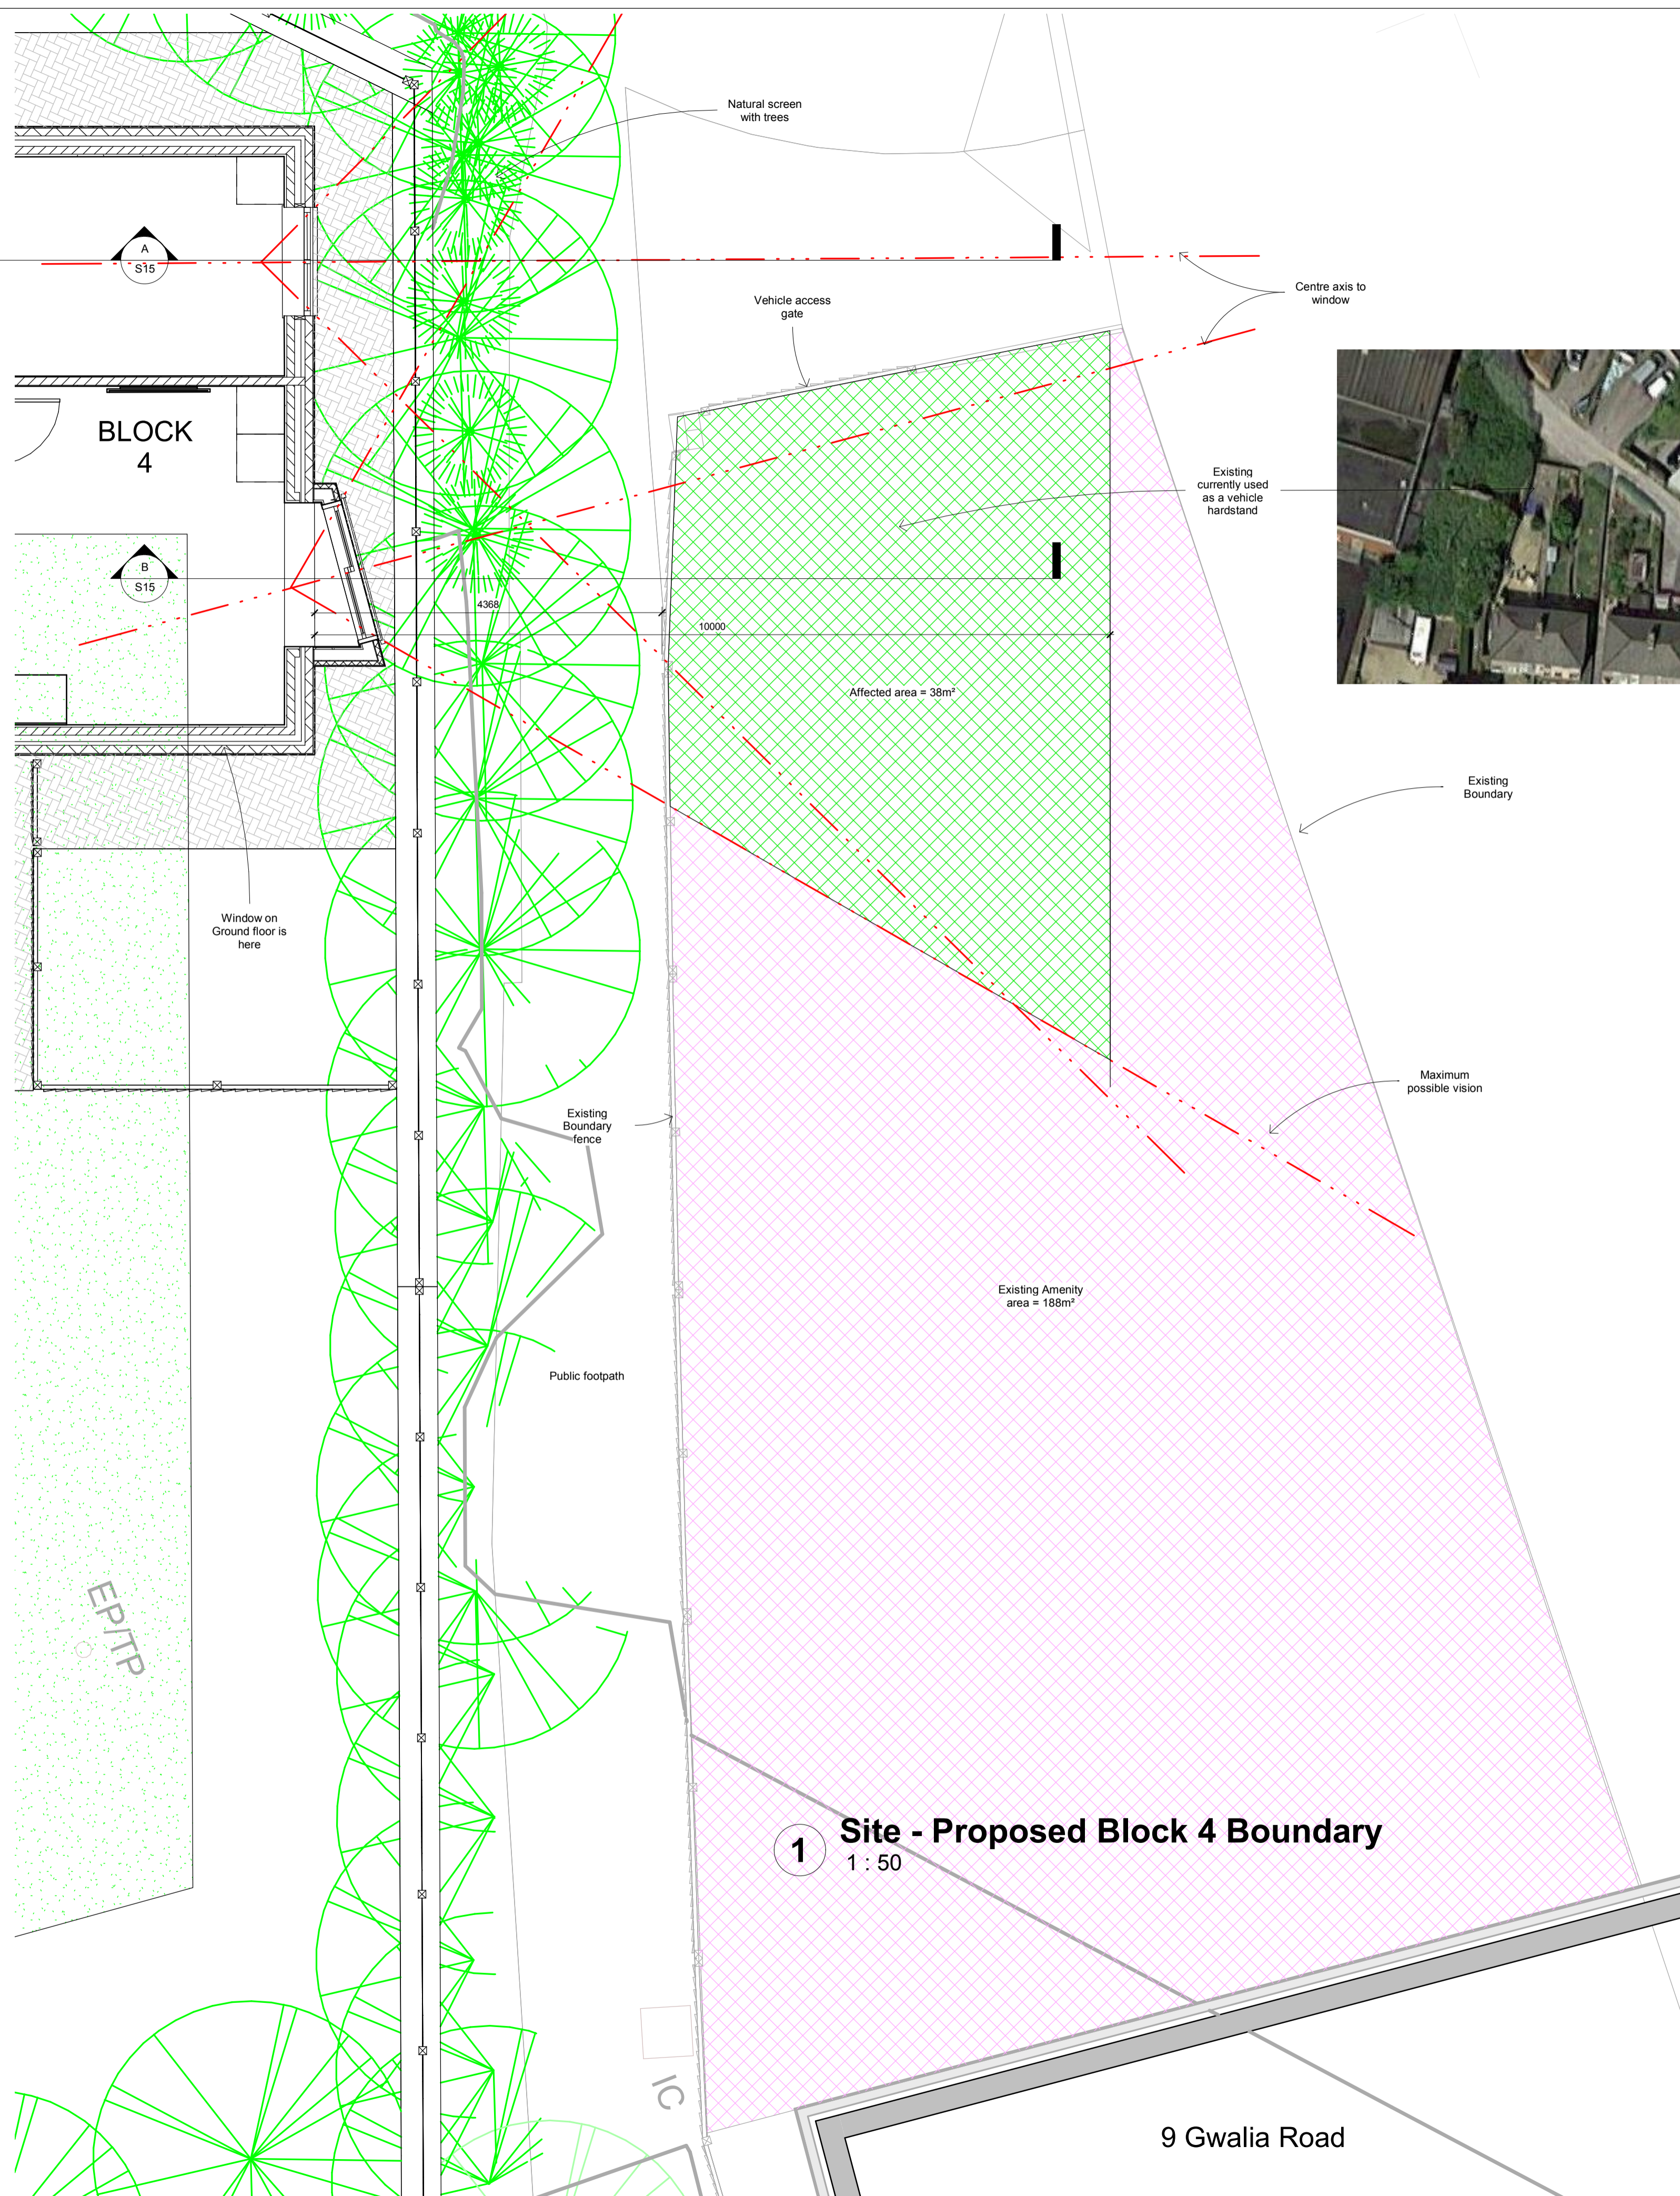

**A Section A - Block 4 Bedroom**  
1:50

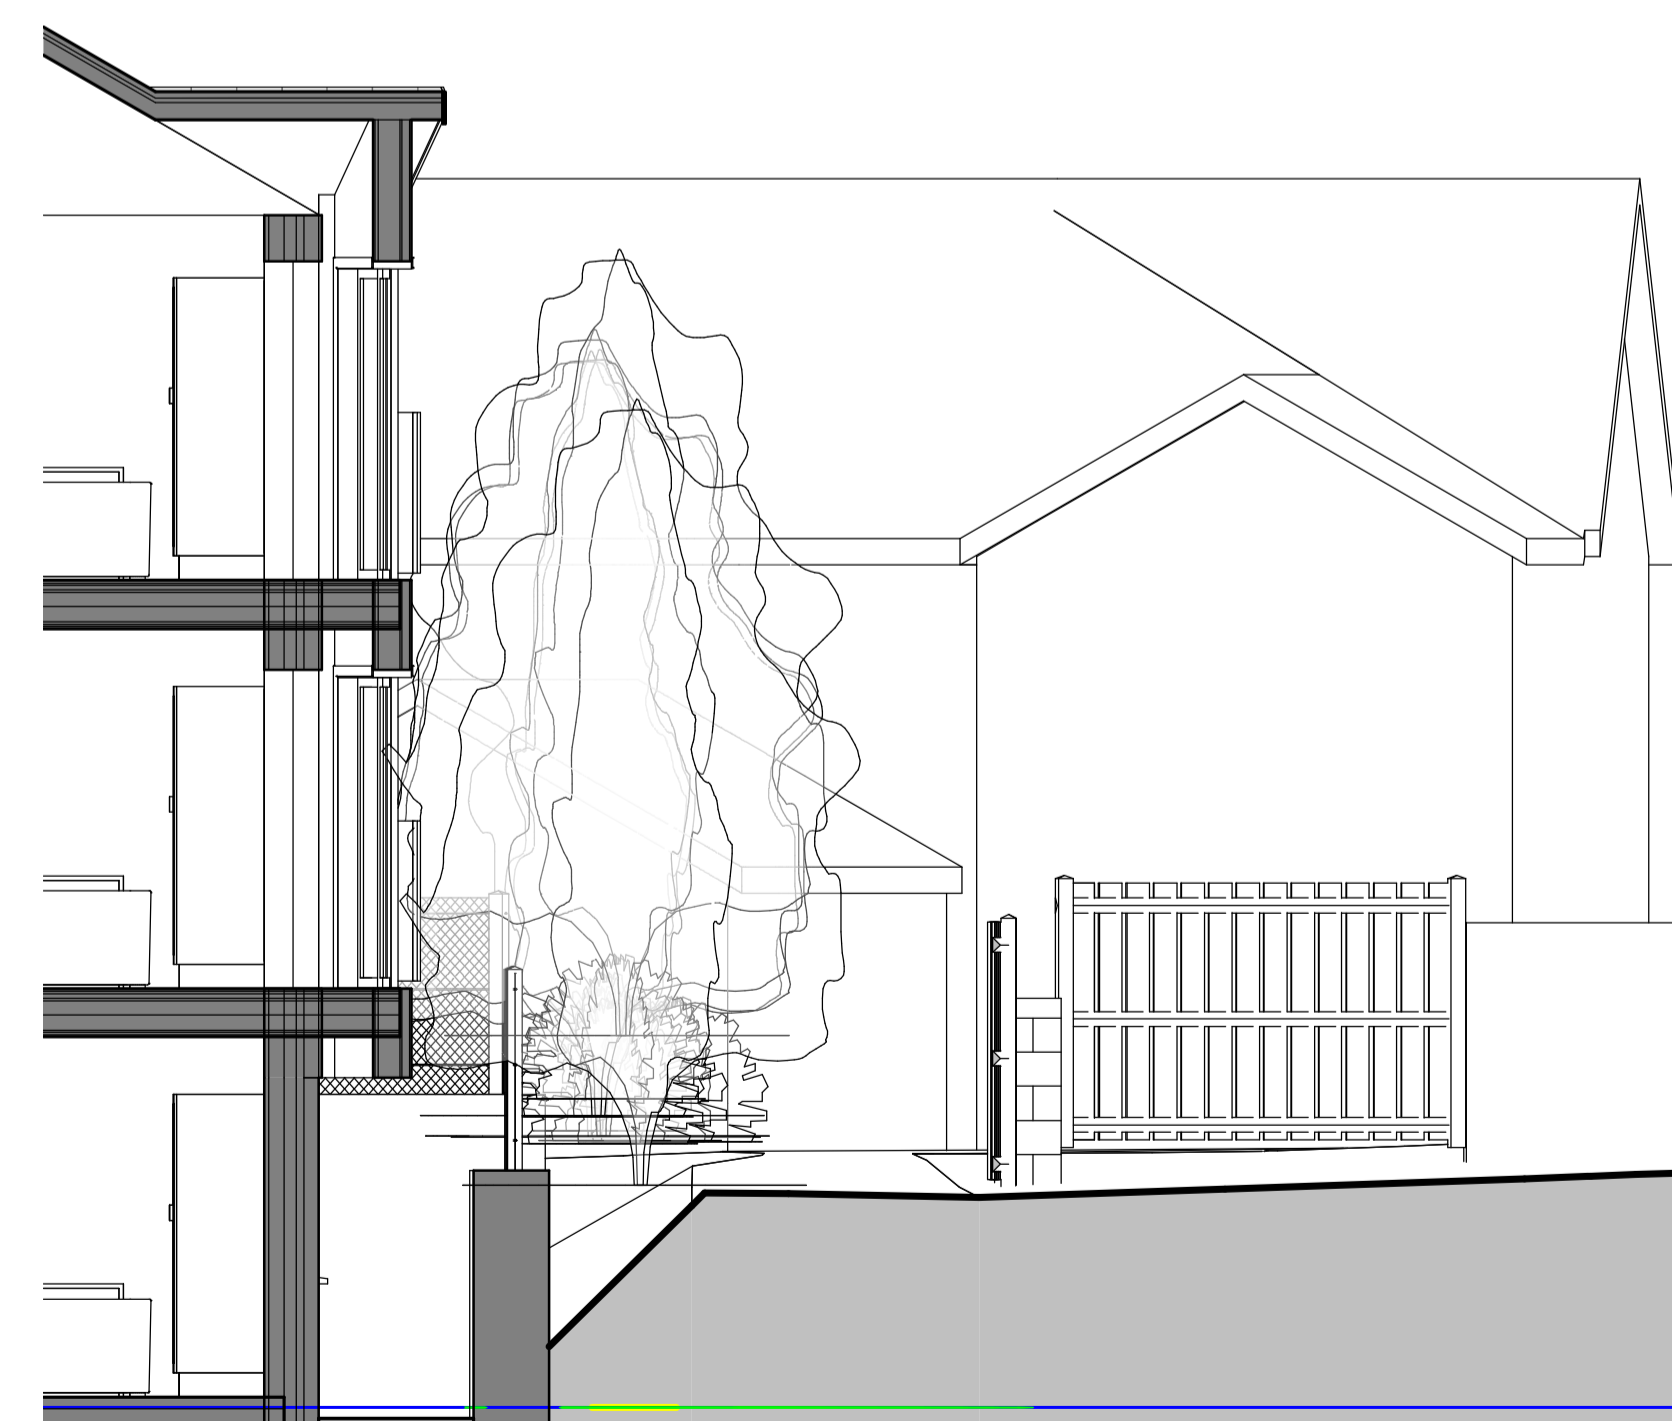

**B Section B - Block 4 Lounge**  
1:50

No.	Description	Date

**Caddy Holdings**  
The Former RAOB Social Club,  
Heol-y-Groes  
Pencoed, CF35 5PE

**New Dwellings**

**Block 4 rear boundary**

Project number	001-16
System Number	ND/HS/HD/17-031-site-e
Date	3/18
Drawn by	ND
Checked by	AC