


NOTE THE PROPERTY OF THIS DRAWING AND DESIGN IS VESTED IN H. D. WILLIAMS Ltd. AND MUST NOT BE COPIED OR REPRODUCED IN ANY WAY WITHOUT THEIR WRITTEN CONSENT. Copyright © H. D. Williams Ltd. All Rights Reserved

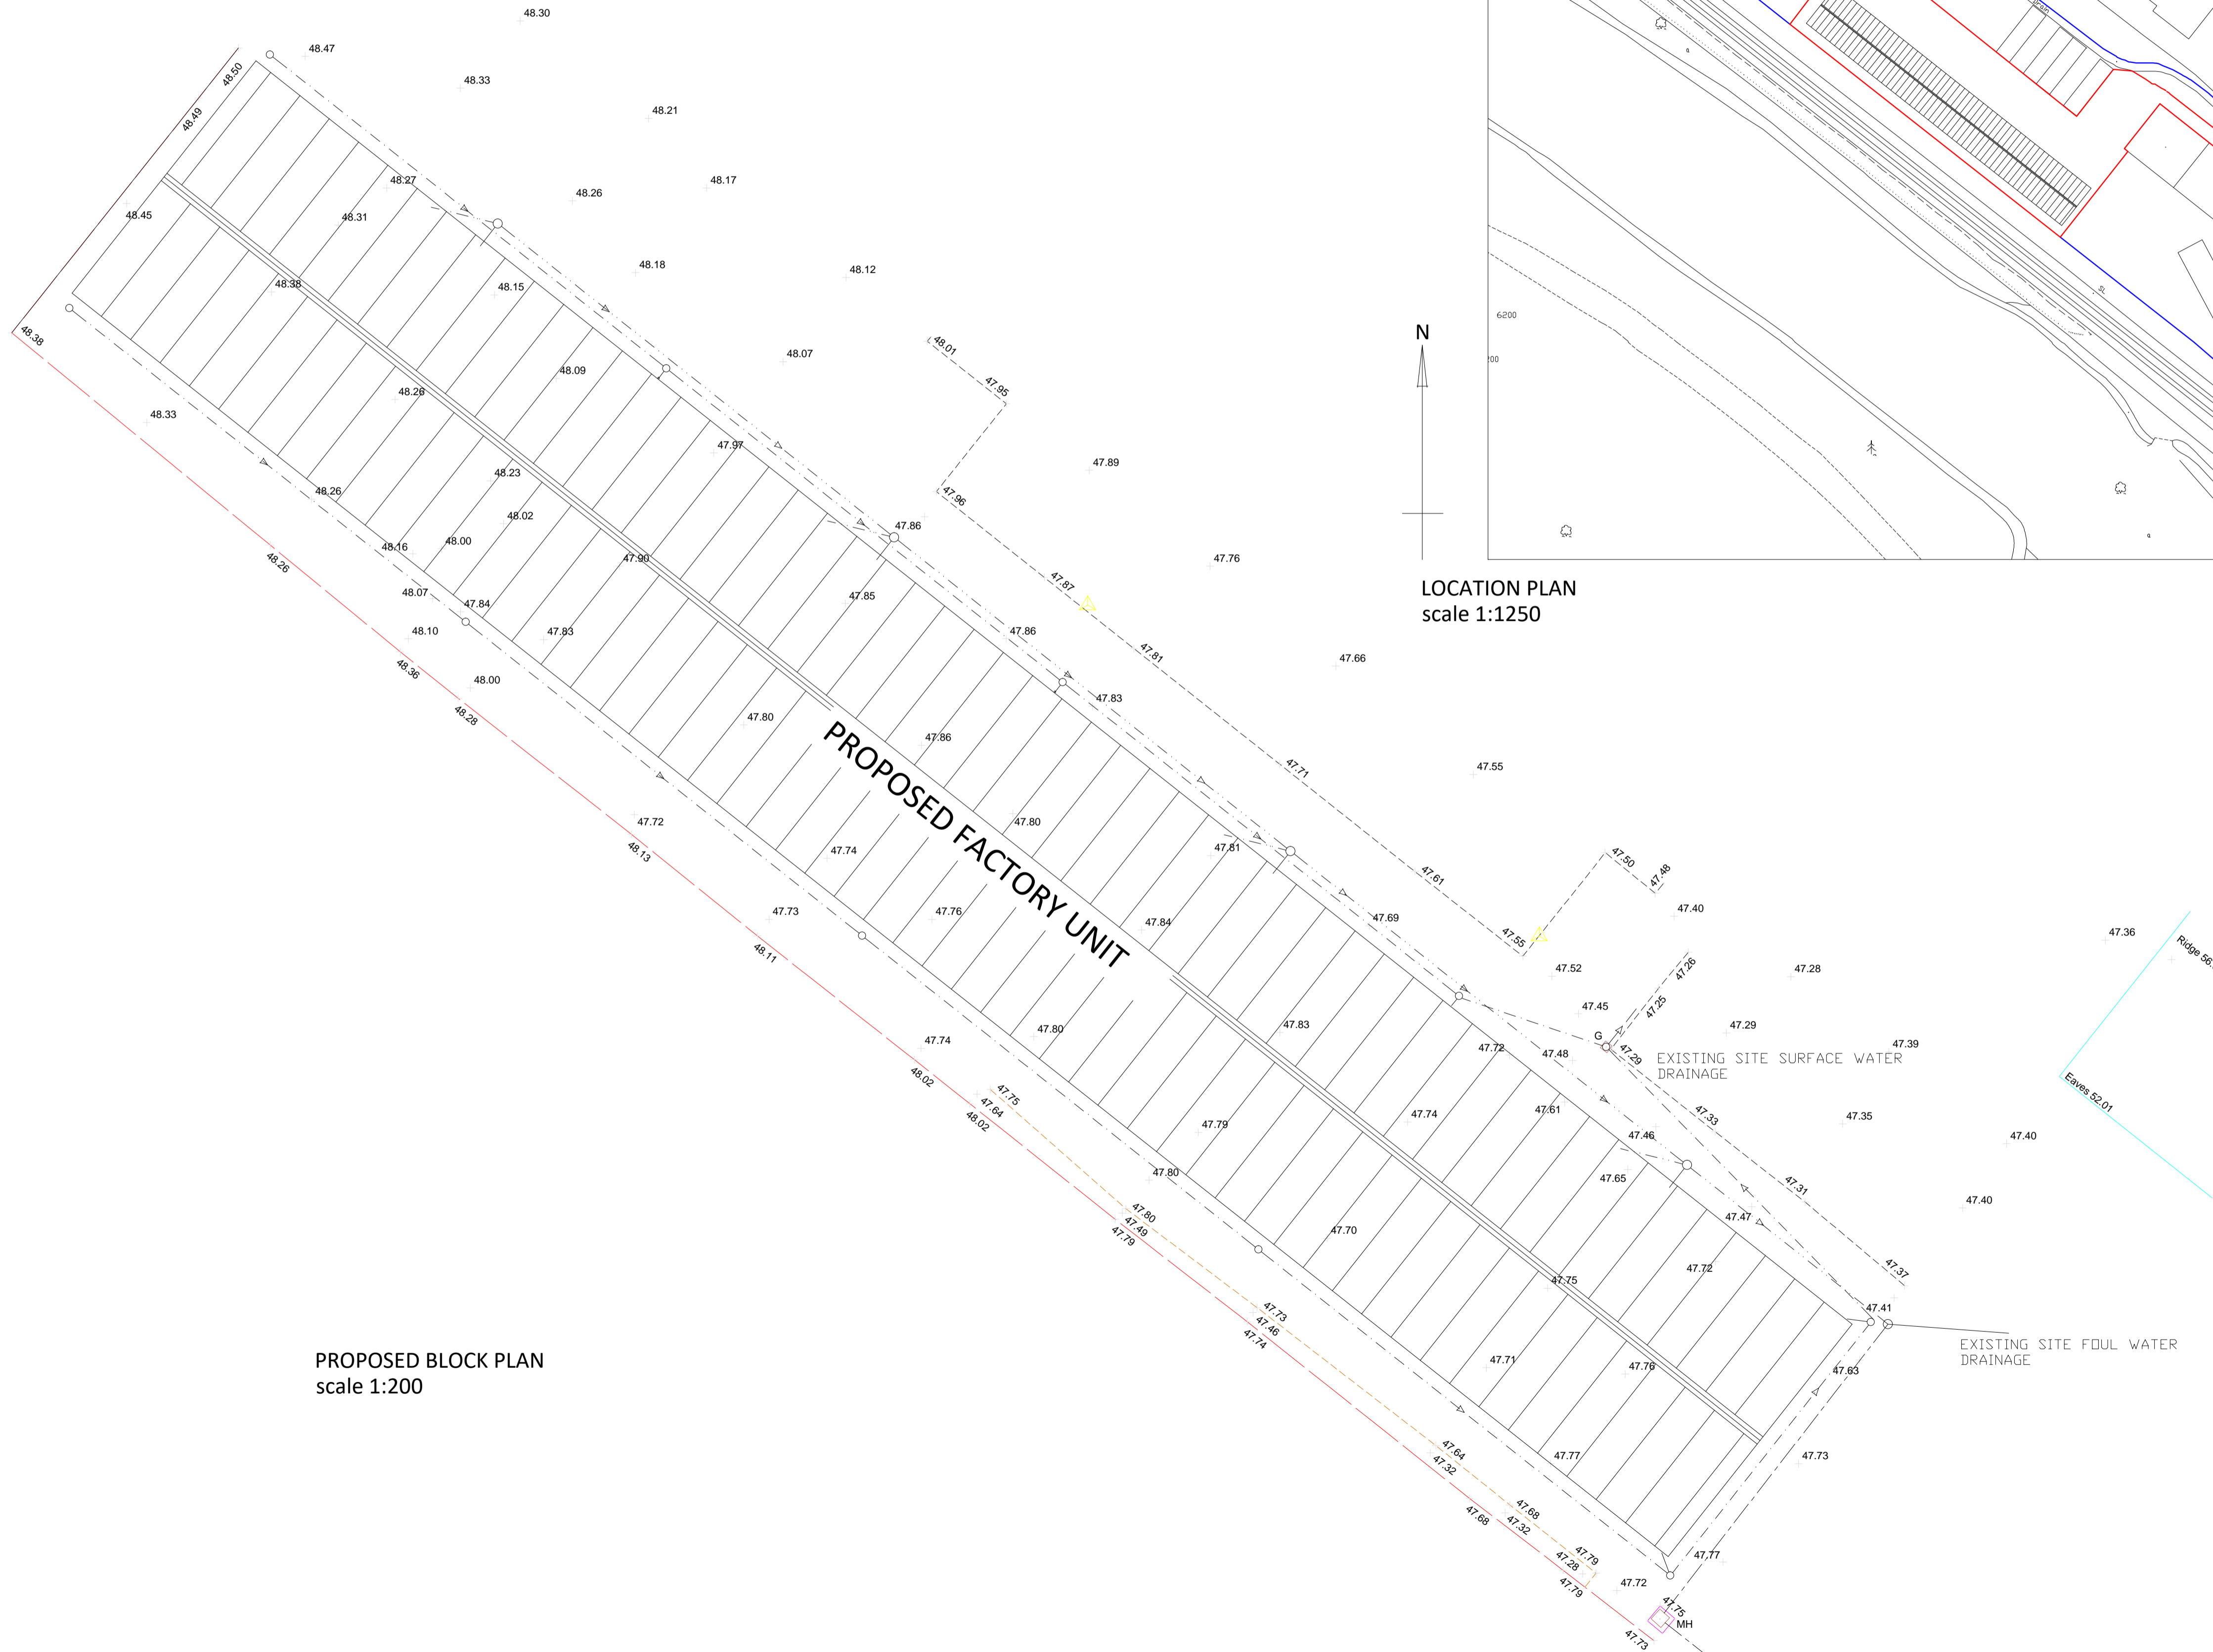

PROPOSED BLOCK PLAN  
scale 1:200

LOCATION PLAN  
scale 1:1250

Revision		
<b>H. D. WILLIAMS Ltd.</b> F.R.I.C.S.		
CHARTERED QUANTITY SURVEYOR MAINTFESURWR SIARTREDIG		
123, Trealaw Road, Tonypandy, Mid Glam., CF40 2NP. Tel. (01443) 441078 Fax (01443) 434191 email: hdwilliams1@hotmail.co.uk		
Client G.D. Evans Holdings Ltd. Cambrian Industrial Estate Coed Cae Lane, Pontyclun.		
Project Proposed Factory Unit at Cambrian Ind. Est. Pontyclun, R.C.T.		
Title Site Location Plan and Block Plan		
Date February, 2020	Scale as noted at A1	
Drawing Number hdw/ph/gde.02	Job Ref.	Revision
		the mark of property professionalism worldwide