


- GENERAL NOTES:**
- ALL DIMENSIONS ARE IN MILLIMETRES UNLESS NOTED OTHERWISE.
 - ALL LEVELS ARE SHOWN IN METRES UNLESS NOTED OTHERWISE.
 - DO NOT SCALE FROM THE DRAWING. USE FIGURED DIMENSIONS ONLY.
 - ANY DISCREPANCIES TO BE REPORTED IMMEDIATELY TO THE ENGINEER.
 - THIS DRAWING TO BE READ IN CONJUNCTION WITH ALL RELEVANT ARCHITECTS, ENGINEERS, SUBCONTRACTORS AND SPECIALISTS DRAWINGS AND SPECIFICATIONS.
 - EXISTING SERVICES HAVE NOT BEEN SHOWN BUT ARE PRESENT - THE CONTRACTOR IS TO LIAISE WITH ALL STATUTORY AUTHORITIES PRIOR TO THE COMMENCEMENT OF ANY WORKS.
 - TEMPORARY WORKS DESIGN BY OTHERS.
 - DESIGN RISK ASSESSMENTS AND METHOD STATEMENTS ARE TO BE PROVIDED TO THE PRINCIPLE CONTRACTOR PRIOR TO THE COMMENCEMENT OF ANY WORKS.

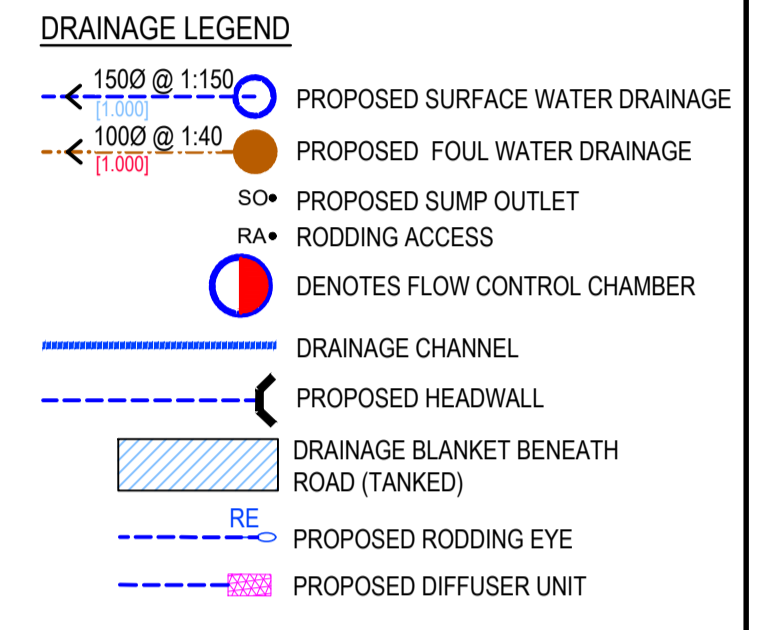

APPROVAL

03	RM	RB	SH	SECTION MARKERS ADDED
02	LT	RB	SH	RAIN GARDENS ADDED. ACO CHANNELS AMENDED.
01	LT	RB	SH	PRELIMINARY ISSUE

rev. drawn chkd. apprd. date description

Client
MR MARTYN CHRISTOPHER

Project
PARC EIRIN TONYREFAIL

Title
DRAINAGE LAYOUT

date		drawn	checked	approved
29.11.23		LT	RB	SH
scale @ A1		project no.		
1:250		16865		
status	drg. no.			rev.
A	16865/500			03

DRAWING STATUS
A - Approval, AB - As-Built, C - Construction, D - Draft, P - Preliminary, T - Tender

