


3D Section 1

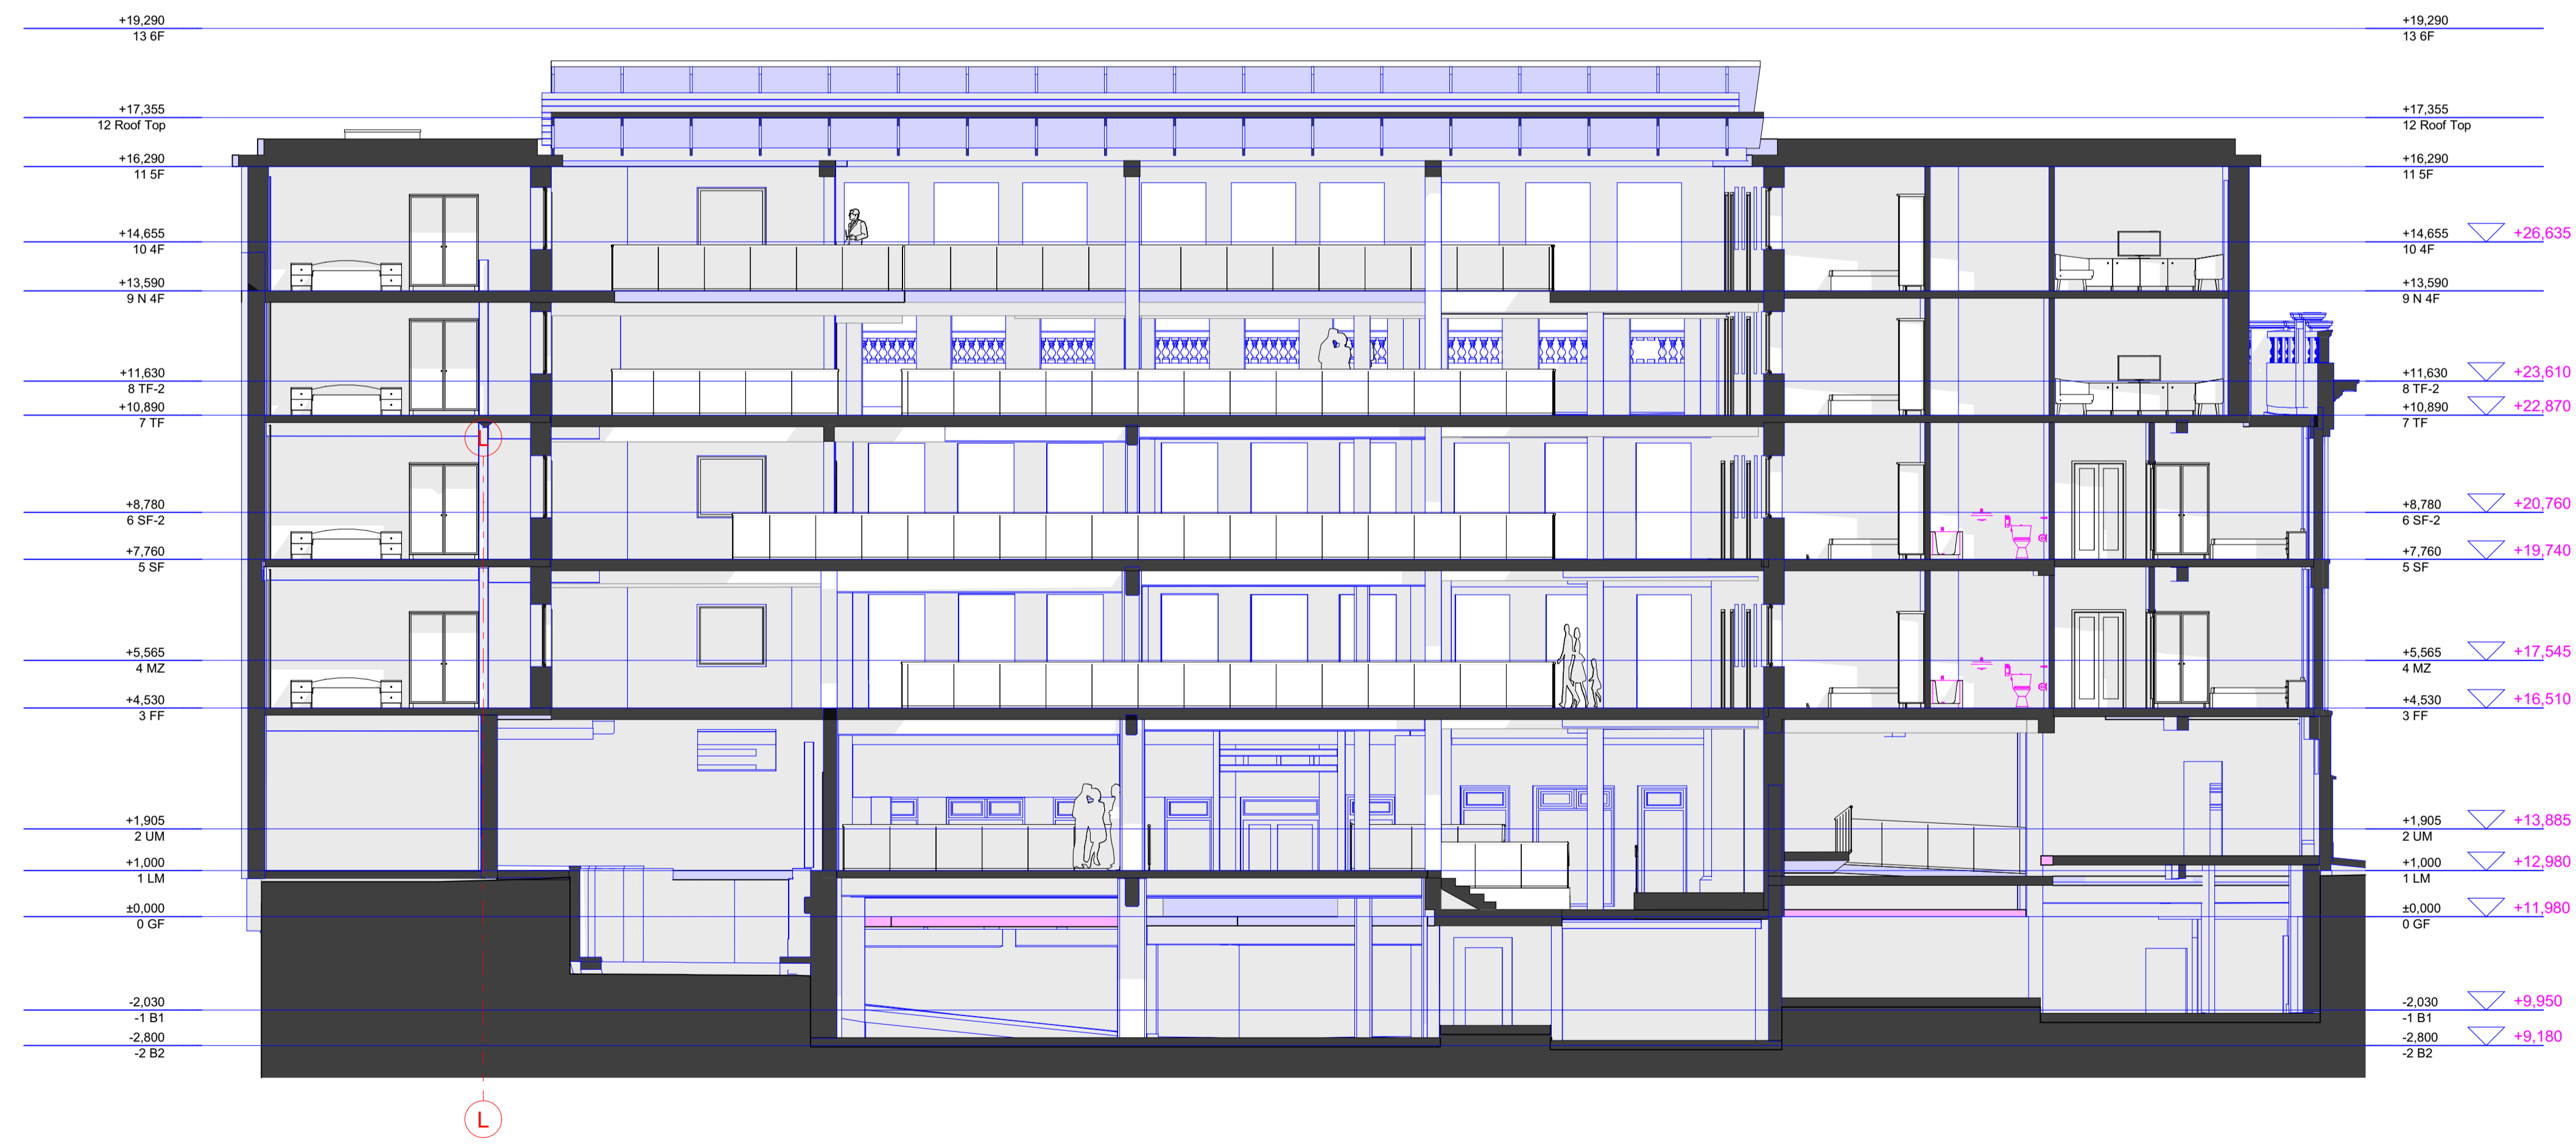

Building Section

1:100

Pre App. Subm.




NOTE:
 - All dimensions to be checked on site and not scaled from the drawing.
 - This document and its design content is copyright ©.
 - It shall be read in conjunction with all other associated project information including models, specifications, schedules and related consultants documents.
 - Immediately report any discrepancies, errors or omissions on this document to the Originator.
 - All dashed boundary locations obtained from OS data.
 - If in doubt ASK.




CLIENT: Matthew Price
 JOB TITLE: Ty Menyn former Ty Gwalla Building for Coastal Housing
 TITLE: Proposed Section 1
 DATE: 2024.11.08
 DRAWN: MP
 CHECKED: HG
 Scale @ A1: 1:100
 DWG. NO.: 09
 Penseiri Siartredig HGA Chartered Architects
 North Hill, 7 St. James Crescent, Swansea, SA1 4DP t: 01792 644038 f: 01792 645446 e: design@hga.wales



3D Section 2

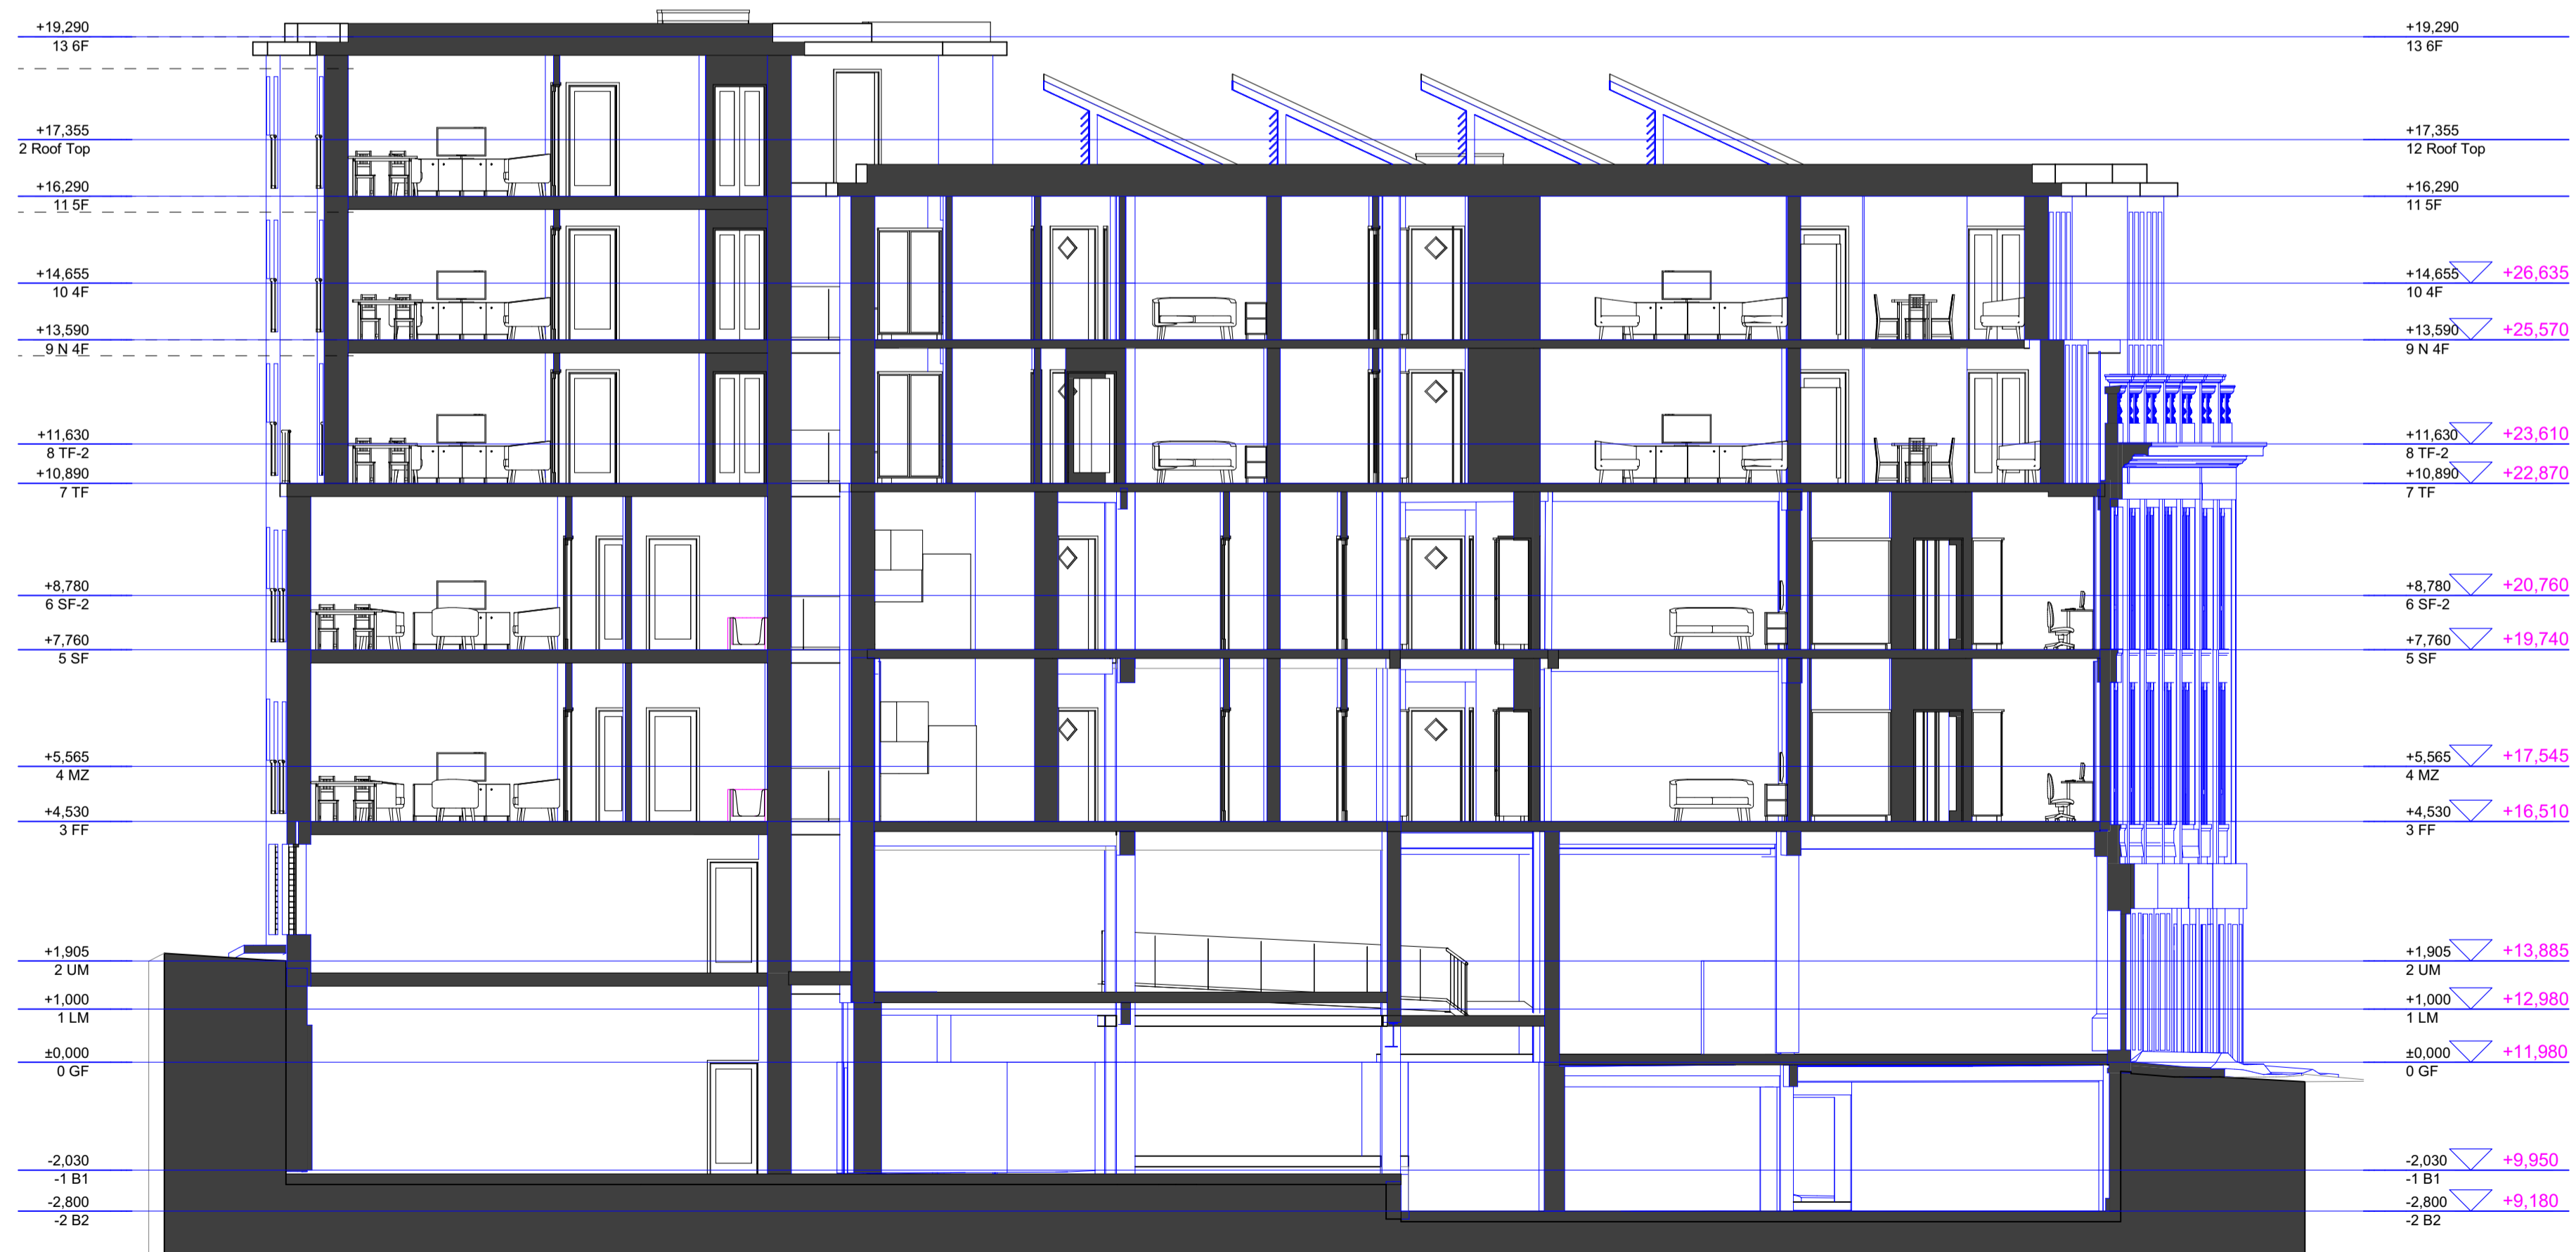

Building Section 1:100

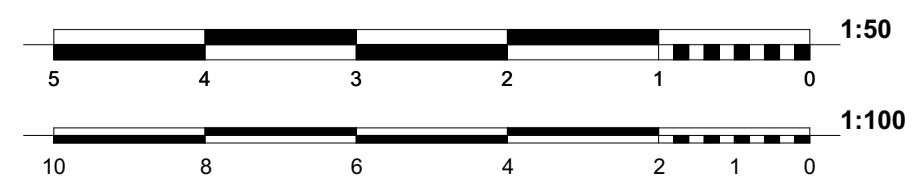

NOTE:
 - All dimensions to be checked on site and not scaled from the drawing.
 - This document and its design content is copyright ©.
 - It shall be read in conjunction with all other associated project information including models, specifications, schedules and related consultants documents.
 - Immediately report any discrepancies, errors or omissions on this document to the Originator.
 - All dashed boundary locations obtained from OS data.
 - If in doubt ASK.

| | | | | | | |
|--|--------|---------------|-----------|--|----------|--------------------|
| | CLIENT | MATTHEW PRICE | JOB TITLE | TY MENYN FORMER TY GWALLA BUILDING FOR COASTAL HOUSING | TITLE | PROPOSED SECTION 2 |
| | DATE: | 2024.11.08 | DRAWN: | MP | CHECKED: | HG |
| Scale @ A1 | | 1:100 | | DWG. NO. | | 10 |
| Penseiri Siartredig HGA Chartered Architects North Hill, 7 St. James Crescent, Swansea, SA1 4DP t: 01792 644038 f: 01792 645446 e: design@hga.wales | | | | | | |